





VISUAL SCALE 1:100 @ A1

Key

-  Existing structure
-  Demolished structure
-  Proposed structure

 

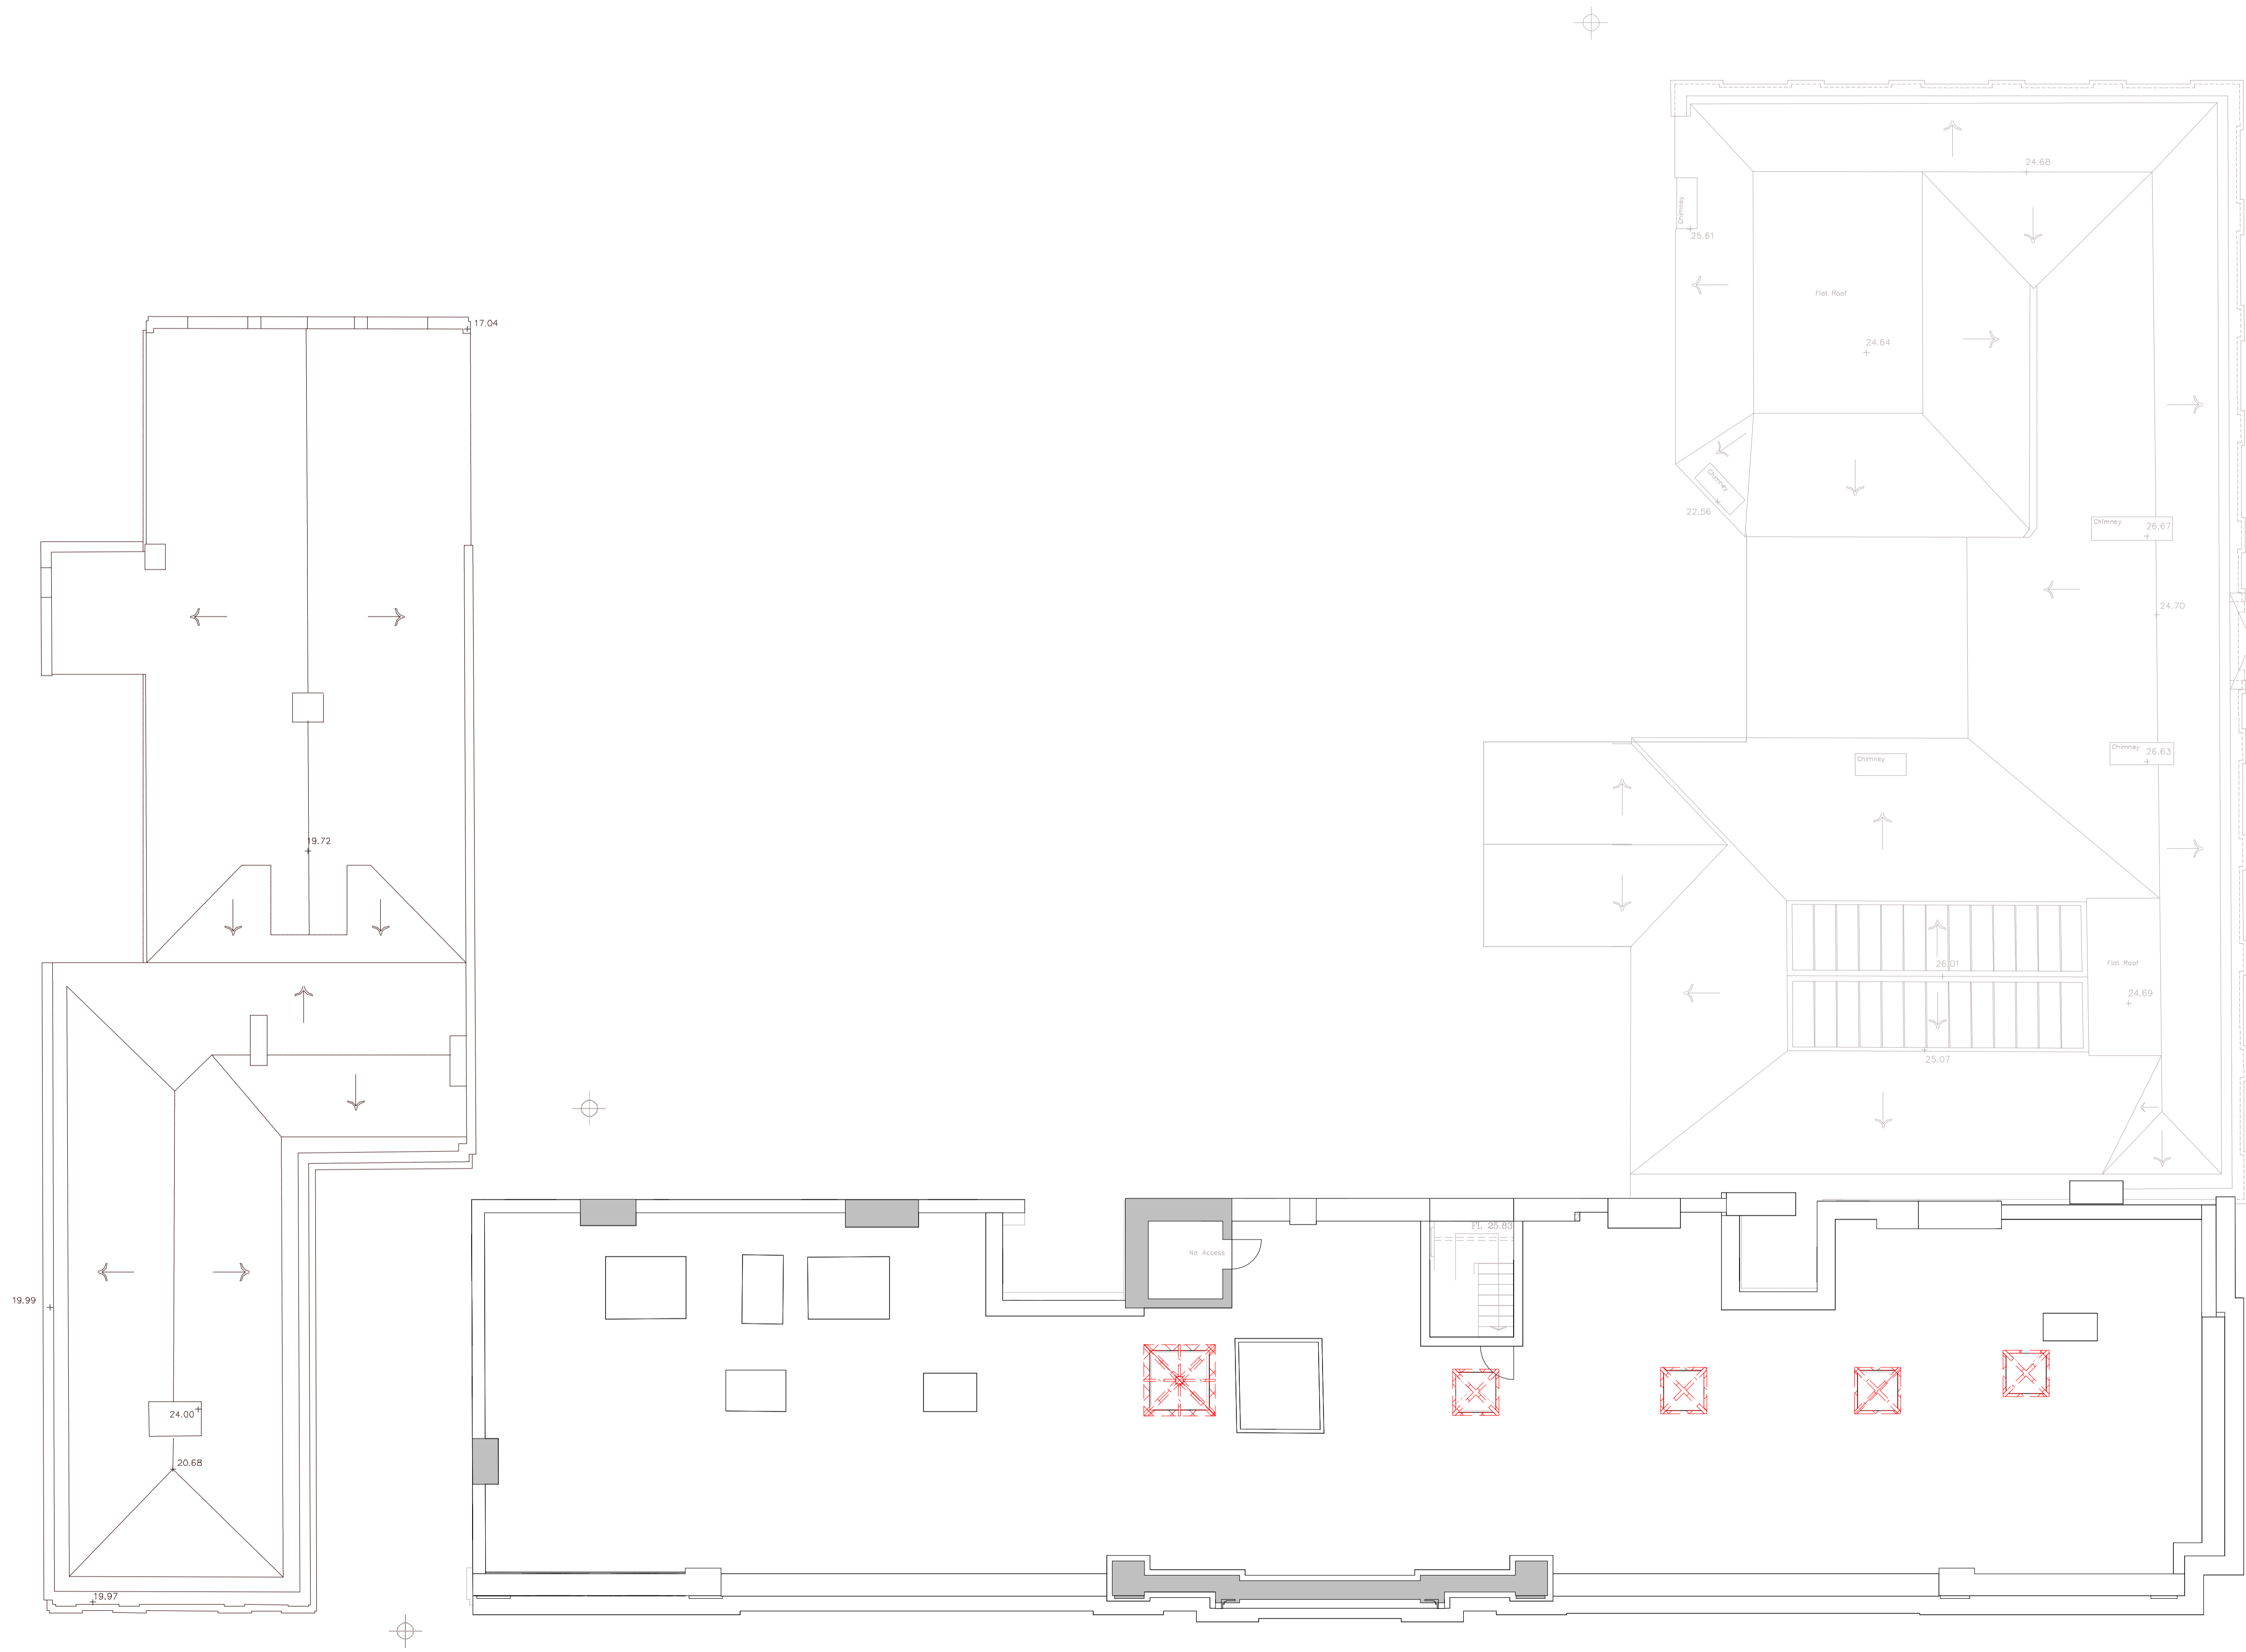Revision	Description	Date	Issued
02	Issued for Pre-Application Consultation	29.07.22	ML
01	Pre-planning Update	07.06.22	ML



Client's Name
Cardiff 6th Form College

Job Title
Cardiff 6th Form Academic Hub

Status
Preliminary

Suitability
S0

Scale
1 : 100 @ A1

Document Reference
21.22-EDS-XX-05-DR-A-(01)105

Drawing Title
Demolition Fifth Floor Plan

Drawing Number
(01)105

Revision
02