


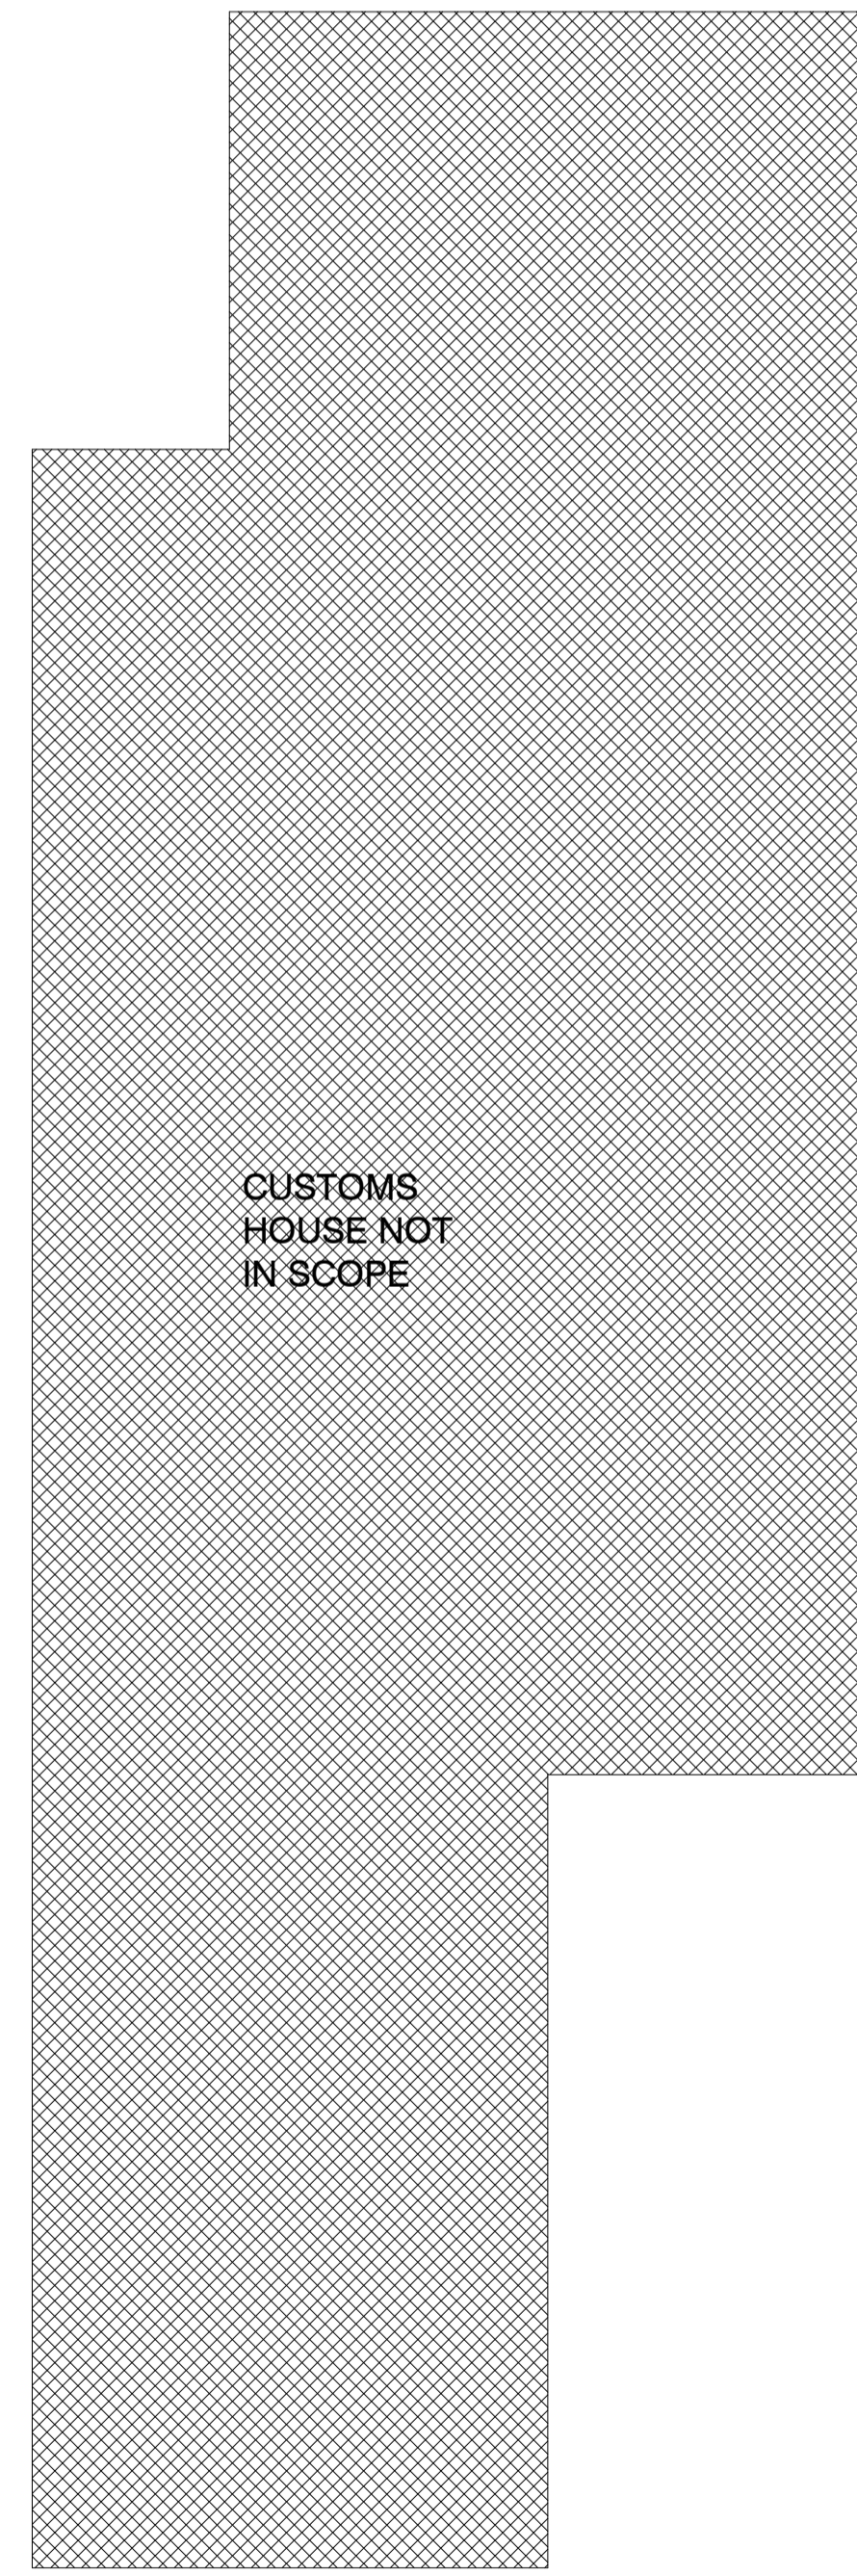
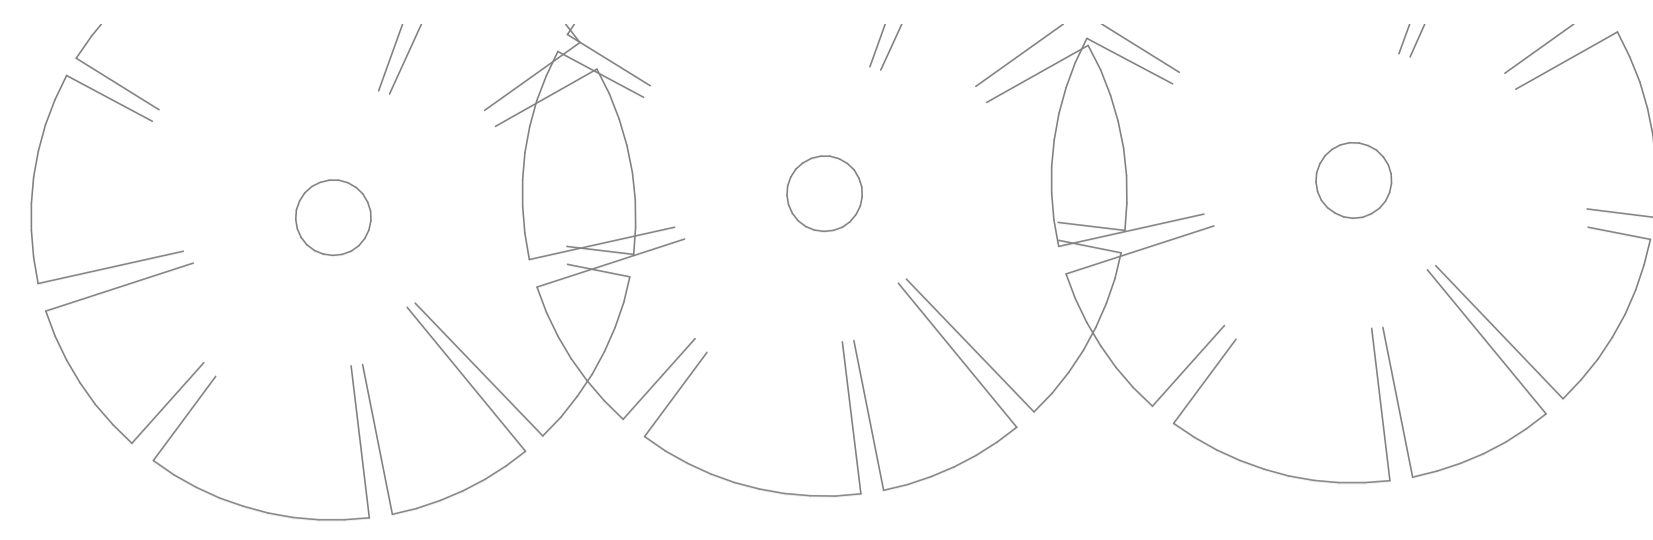
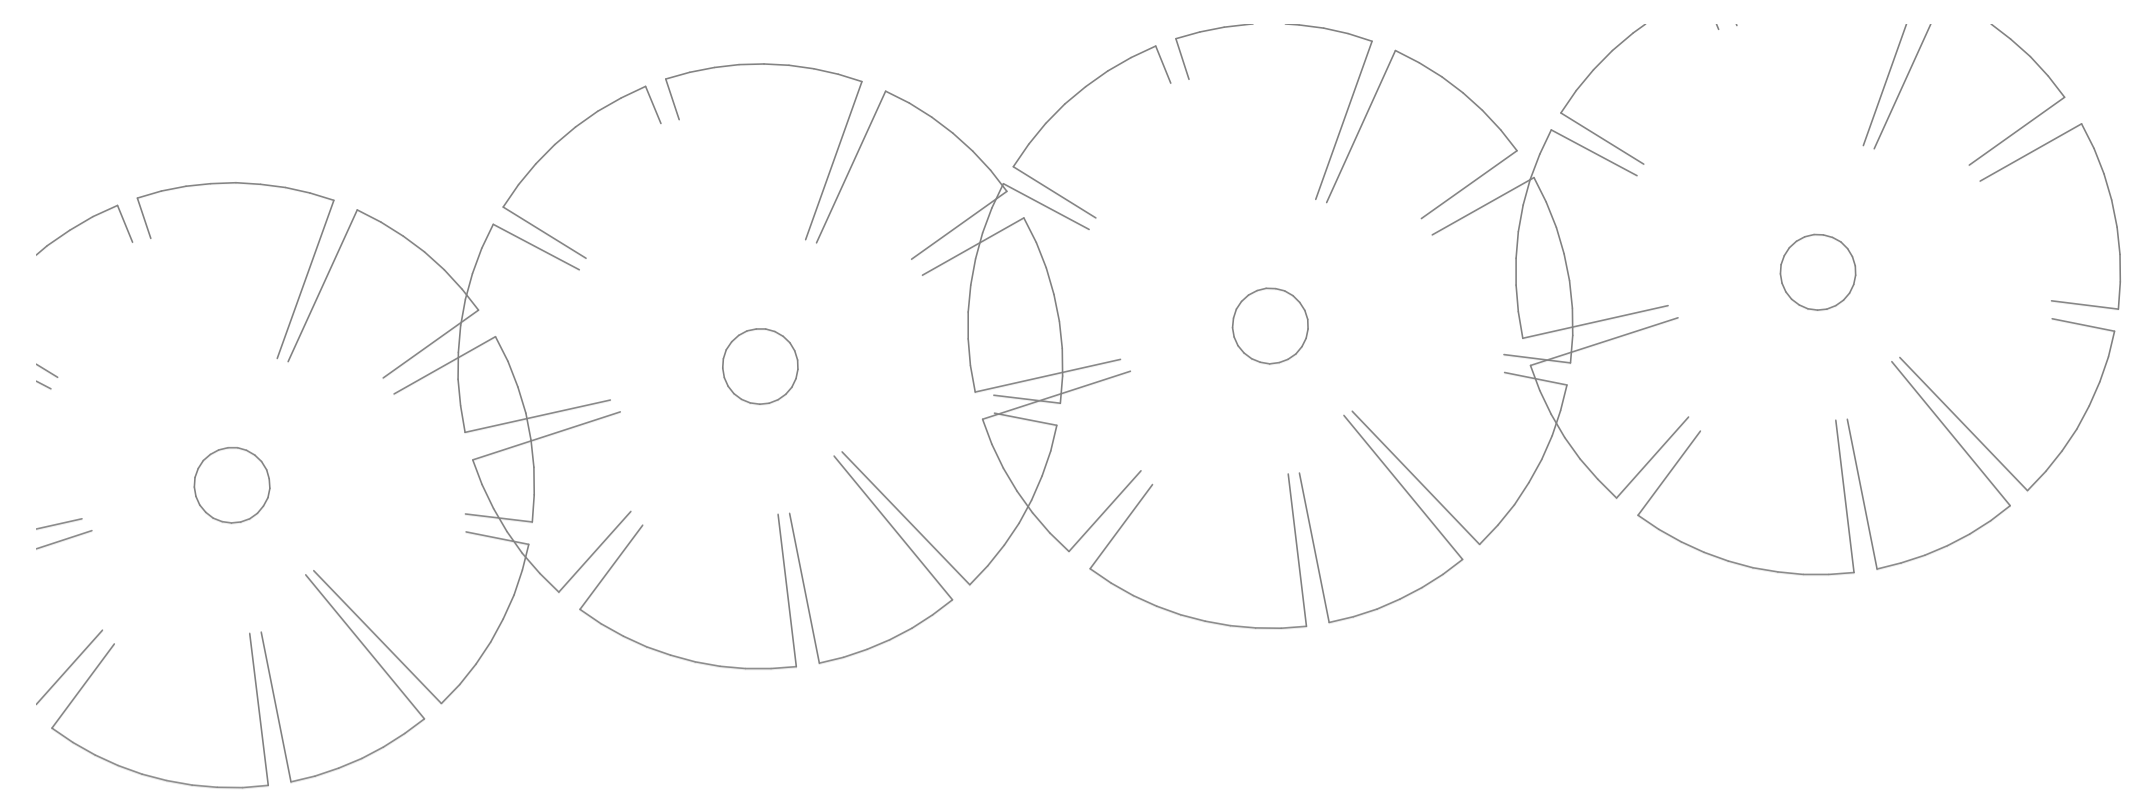


VISUAL SCALE 1:100 @ A1


Key

-  Existing structure
-  Demolished structure
-  Proposed structure




CUSTOMS HOUSE NOT IN SCOPE

Two storey rear extension to be demolished. Previously approved under application number 07/1894C

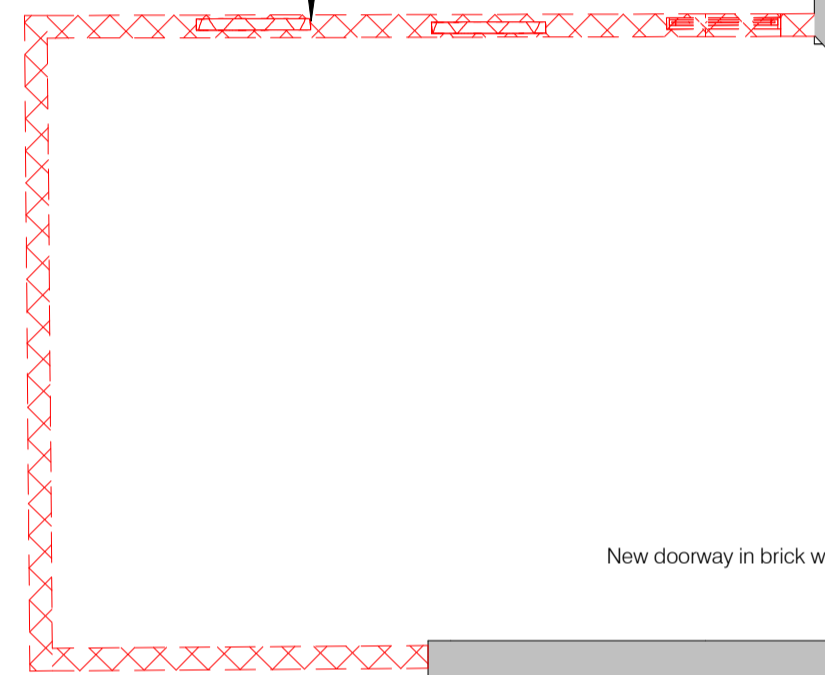

New doorway in brick wall 910 500

Existing windows removed, sills lowered, wall between removed and opening formed

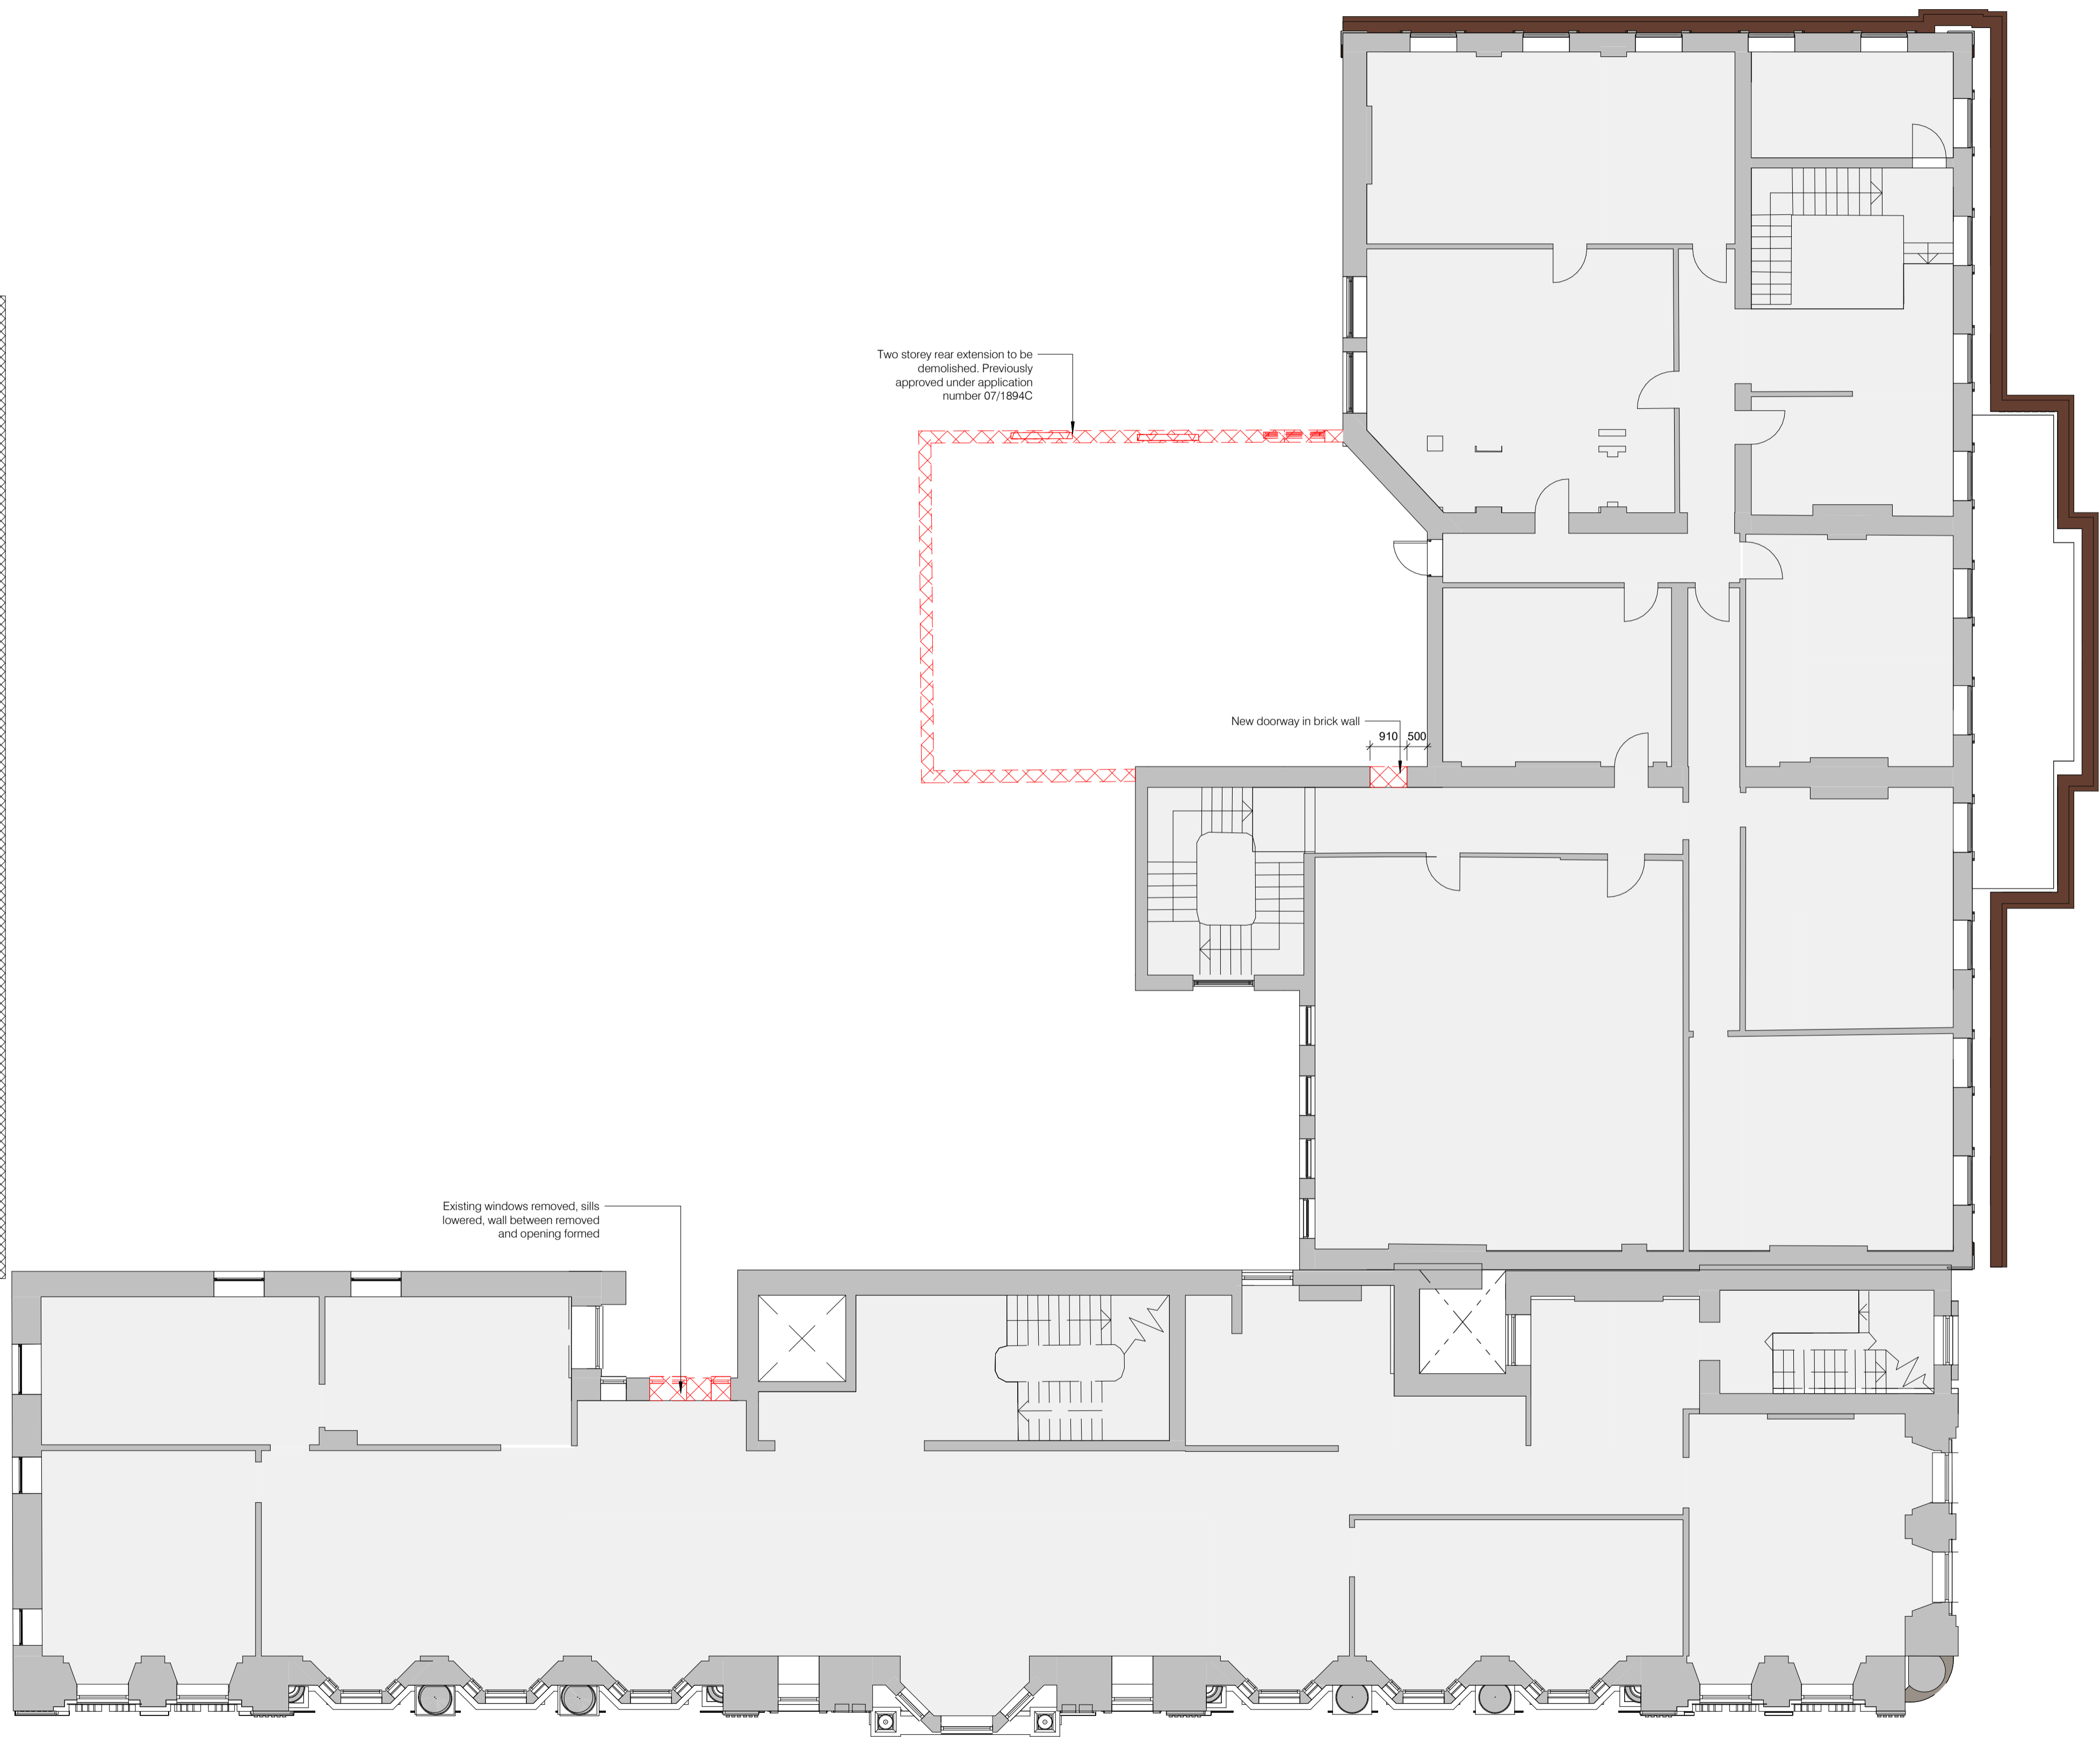

Revision	Description	Date	Issued
02	Issued for Pre-Application Consultation	29.07.22	ML
01	Pre-planning Update	07.06.22	ML



Client's Name
Cardiff 6th Form College

Job Title
Cardiff 6th Form Academic Hub

Status
Preliminary

Suitability
S0

Scale
1 : 100 @ A1

Document Reference
21.22-EDS-XX-01-DR-A-(01)101

Drawing Title
Demolition First Floor Plan

Drawing Number	Revision
(01)101	02