





VISUAL SCALE 1:100 @ A1

Key

-  Existing structure
-  Demolished structure
-  Proposed structure

 
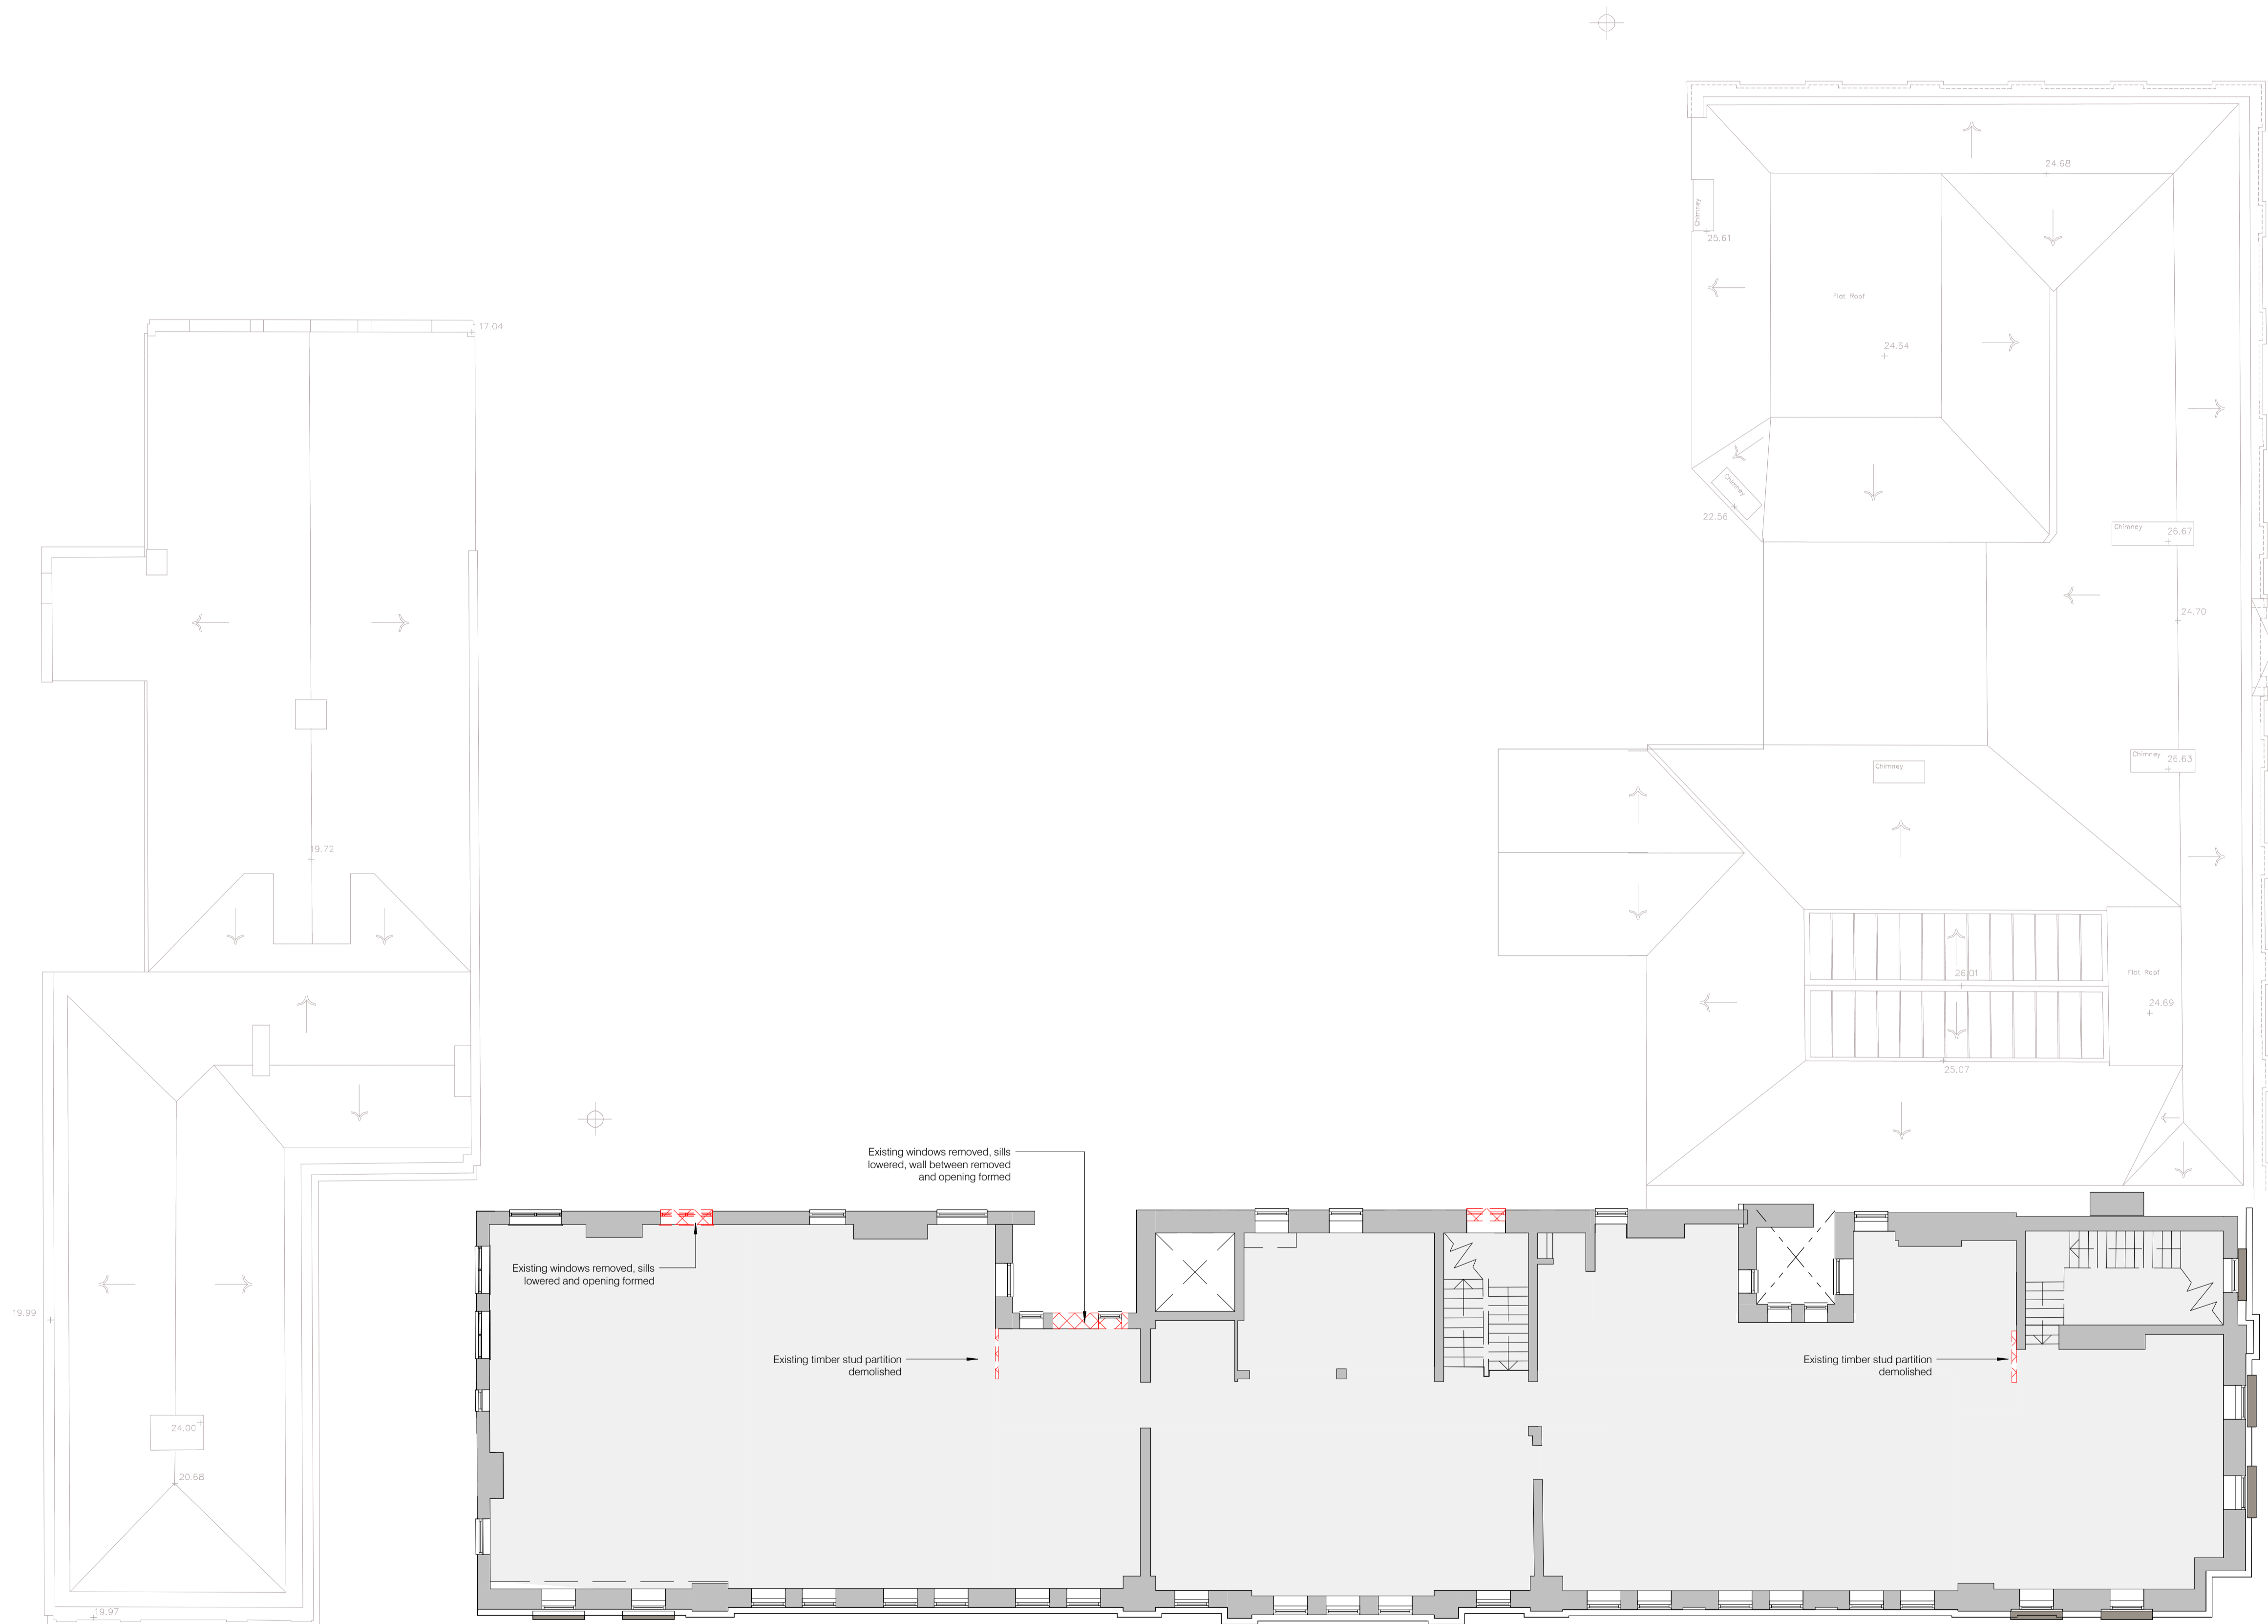
| Revision | Description | Date | Issued |
|----------|---|----------|--------|
| 02 | Issued for Pre-Application Consultation | 29.07.22 | ML |
| 01 | Pre-planning Update | 07.06.22 | ML |



Client's Name
Cardiff 6th Form College

Job Title
Cardiff 6th Form Academic Hub

Status
Preliminary

Suitability
S0

Scale
1 : 100 @ A1

Document Reference
21.22-EDS-XX-04-DR-A-(01)104

Drawing Title
Demolition Fourth Floor Plan

| Drawing Number | Revision |
|----------------|-----------|
| (01)104 | 02 |