


VISUAL SCALE 1:100 @ A1

- Key**
- Existing structure
 - Demolished structure
 - Proposed structure

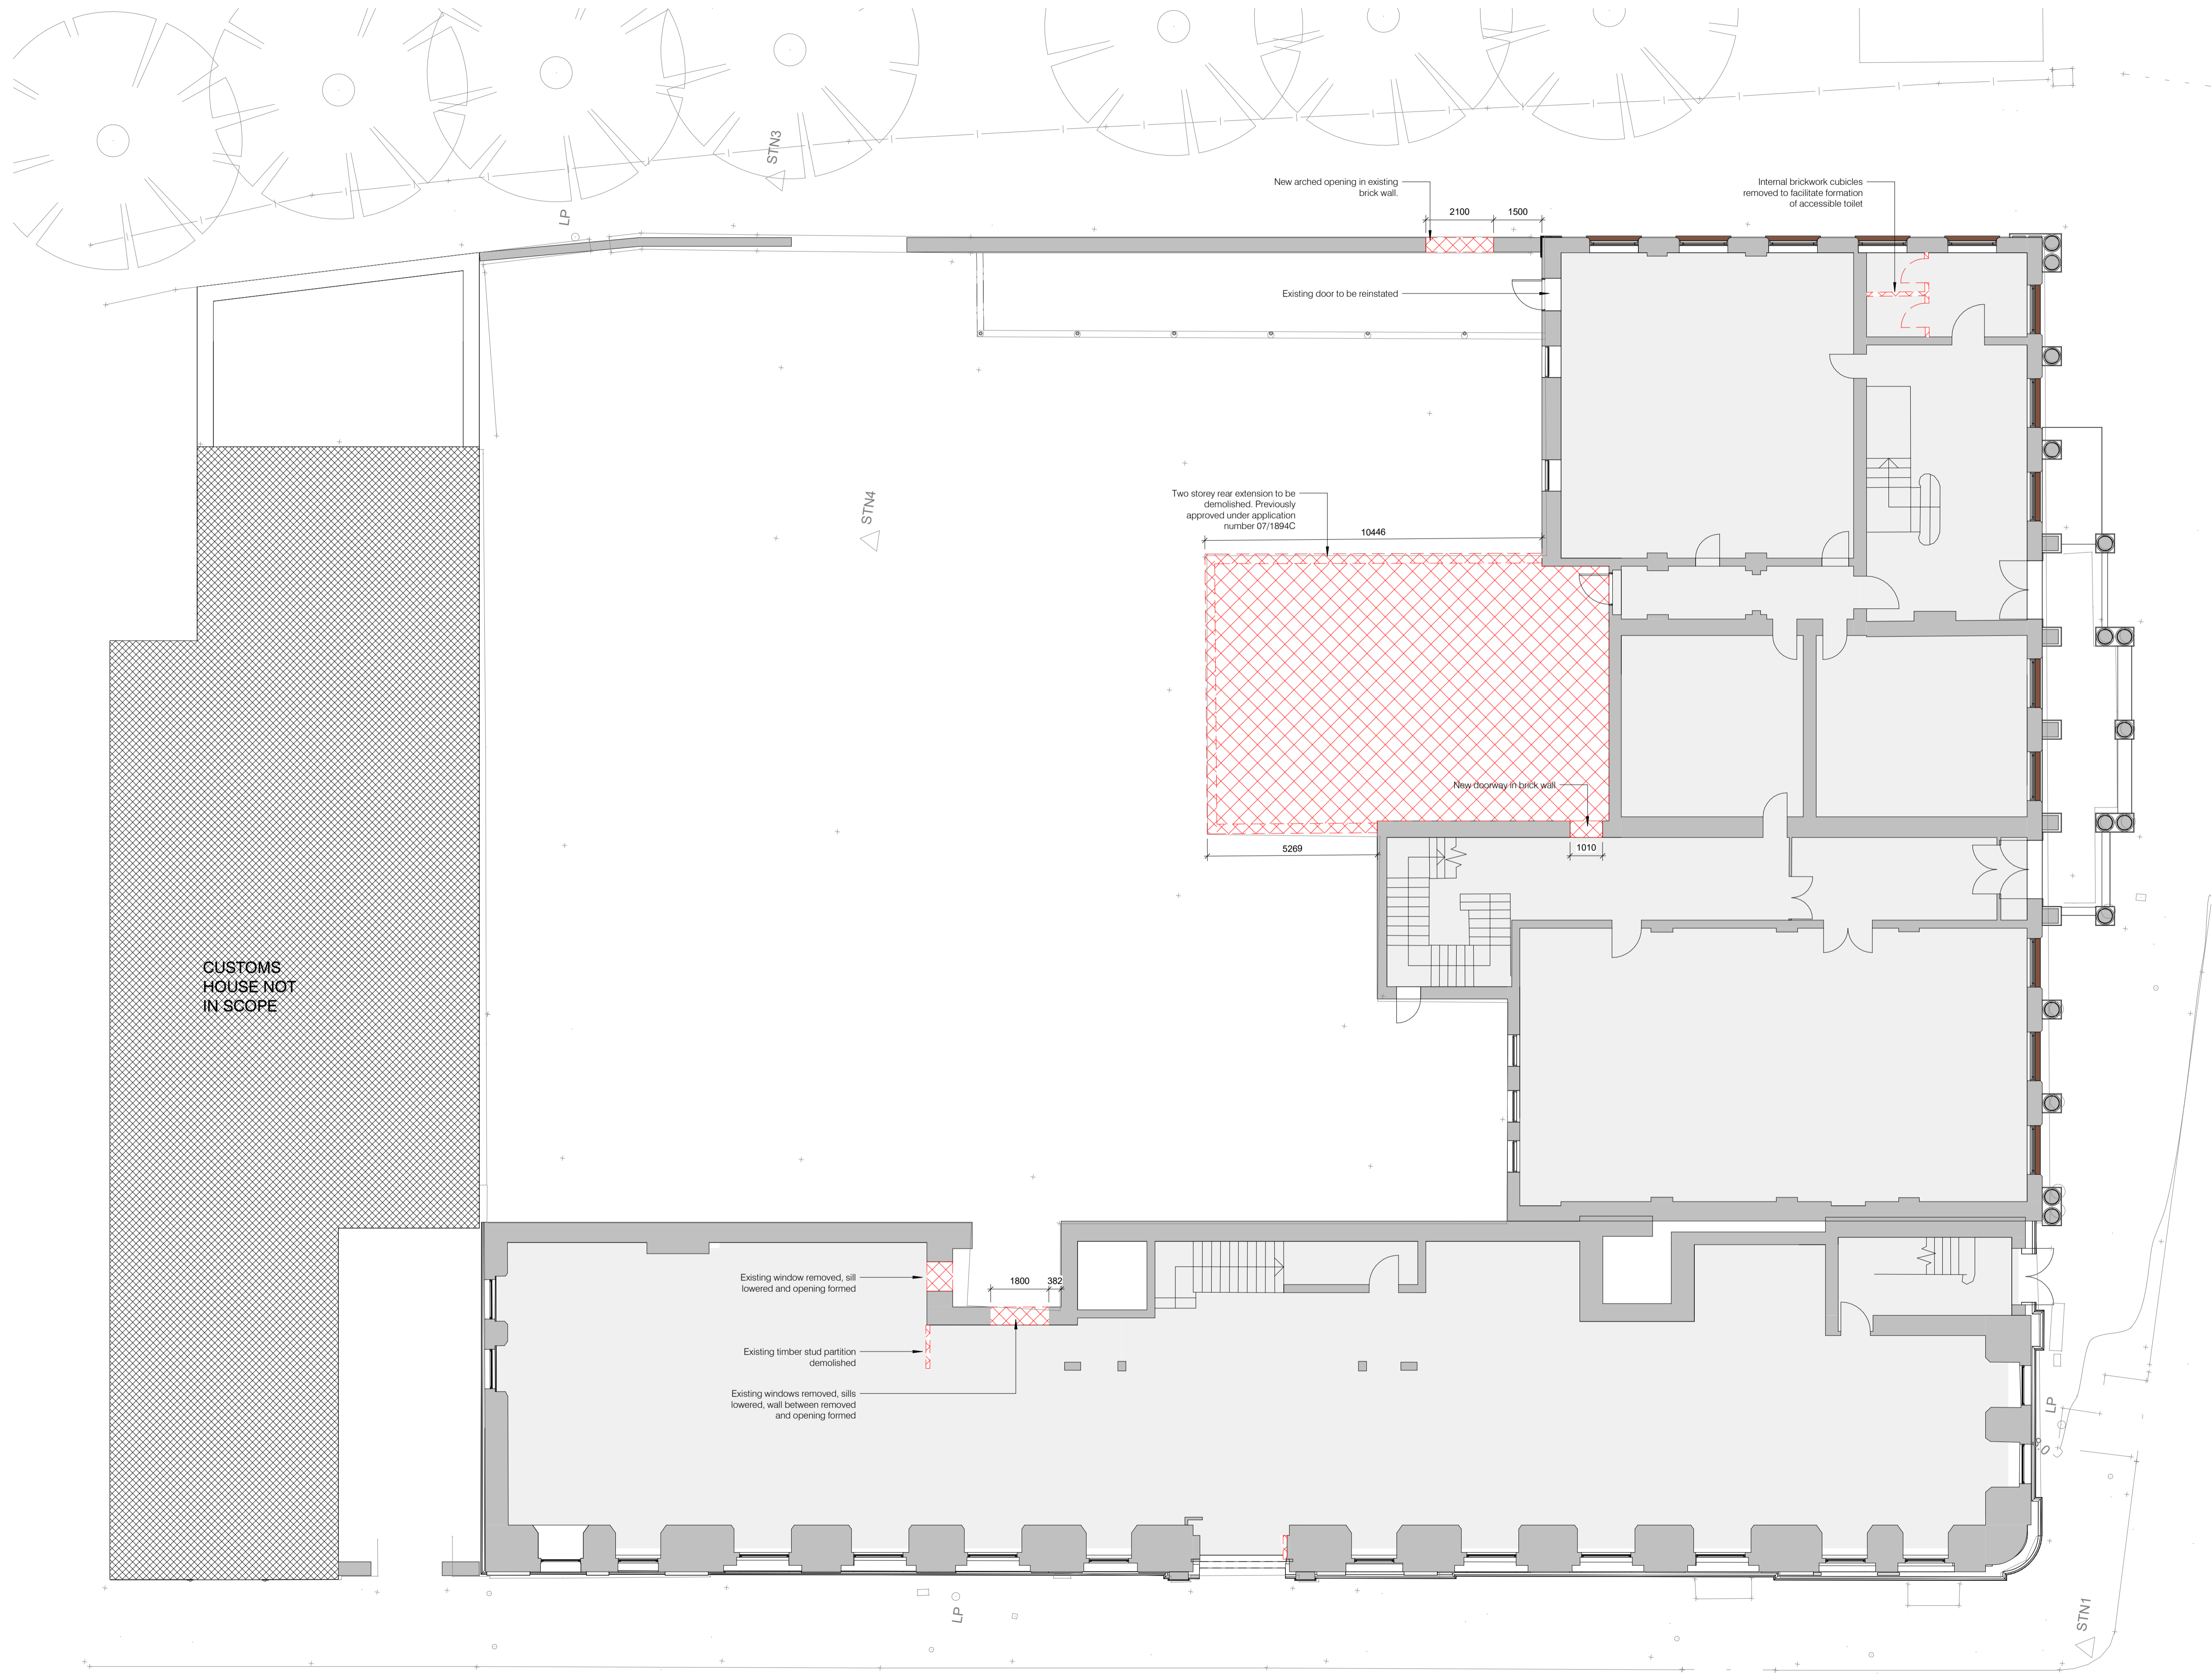

CUSTOMS HOUSE NOT IN SCOPE

BUTE STREET

02	Issued for Pre-Application Consultation	29.07.22	ML
01	Pre-planning Update	07.06.22	ML
Revision	Description	Date	Issued



Client's Name
Cardiff 6th Form College

Job Title
Cardiff 6th Form Academic Hub

Status
Preliminary

Suitability
S0

Scale
1 : 100 @ A1

Document Reference
21.22-EDS-XX-00-DR-A(01)100

Drawing Title
Demolition Ground Floor Plan

Drawing Number (01)100	Revision 02
----------------------------------	-----------------------