


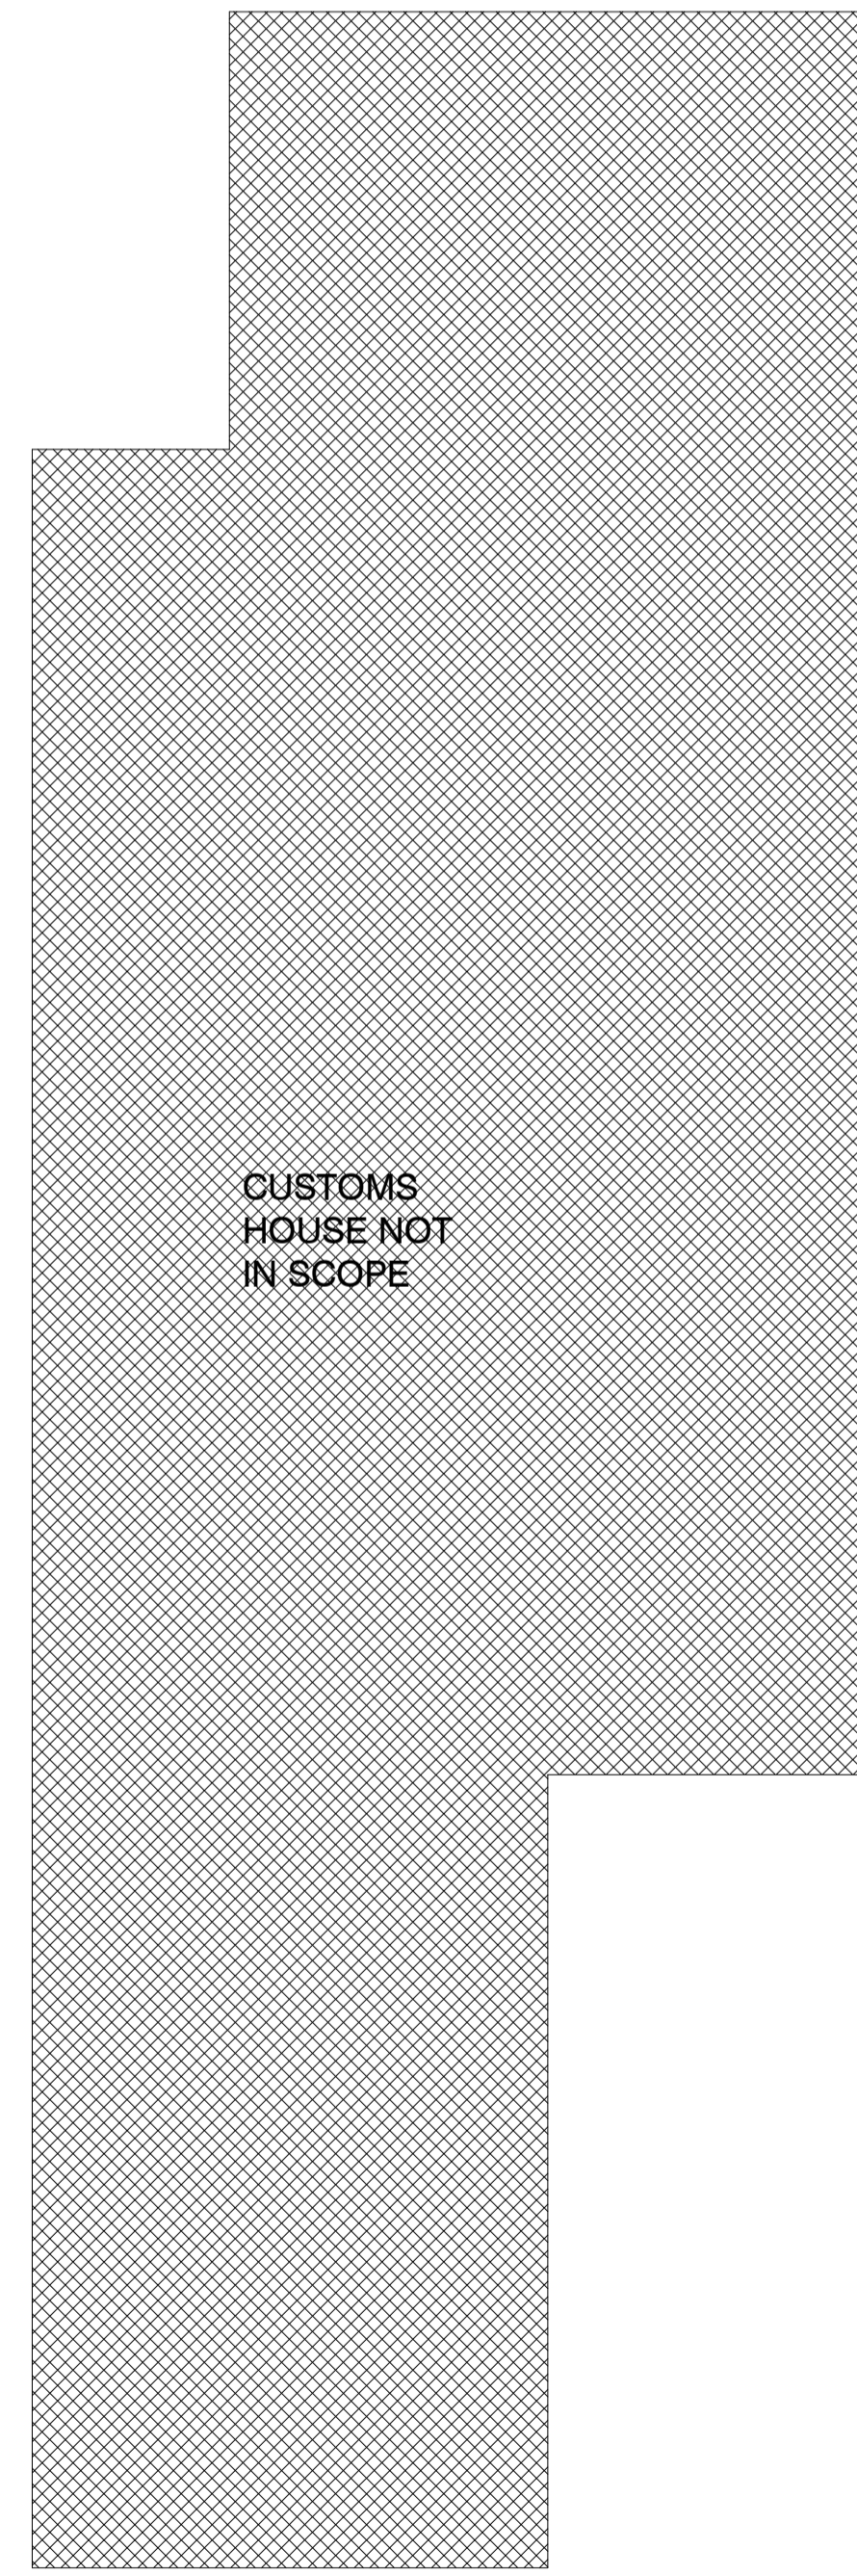
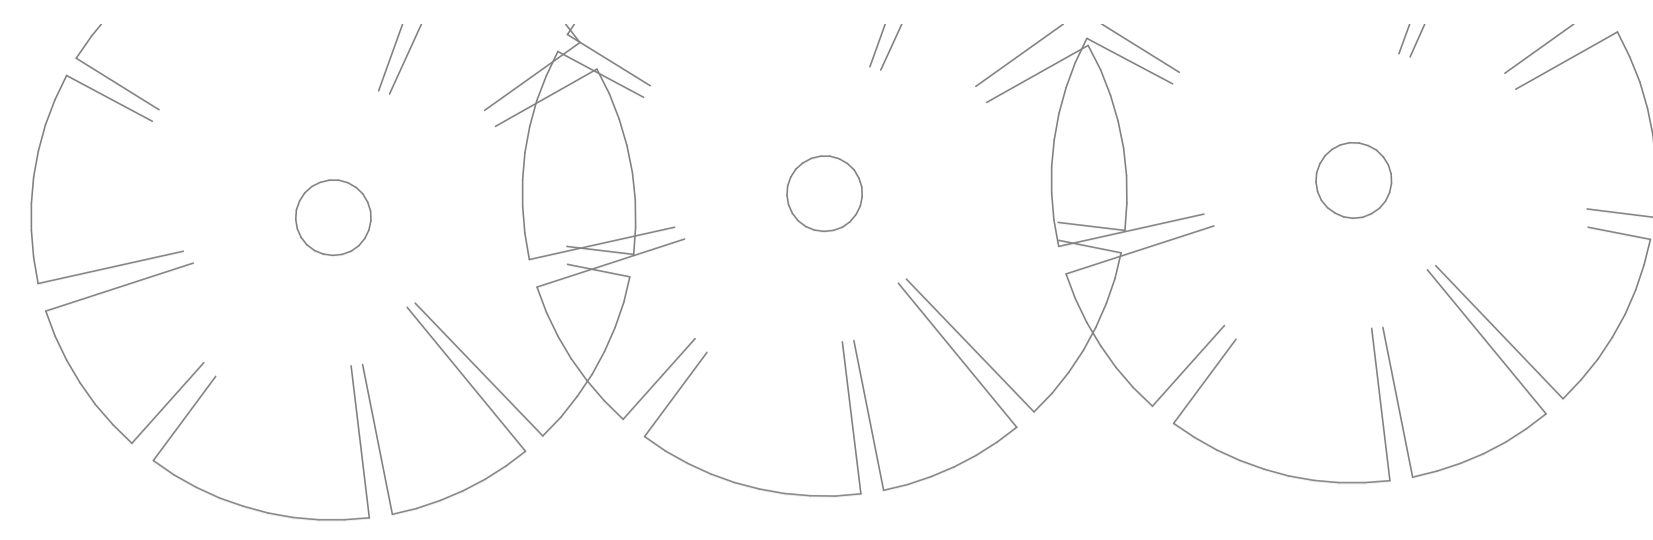
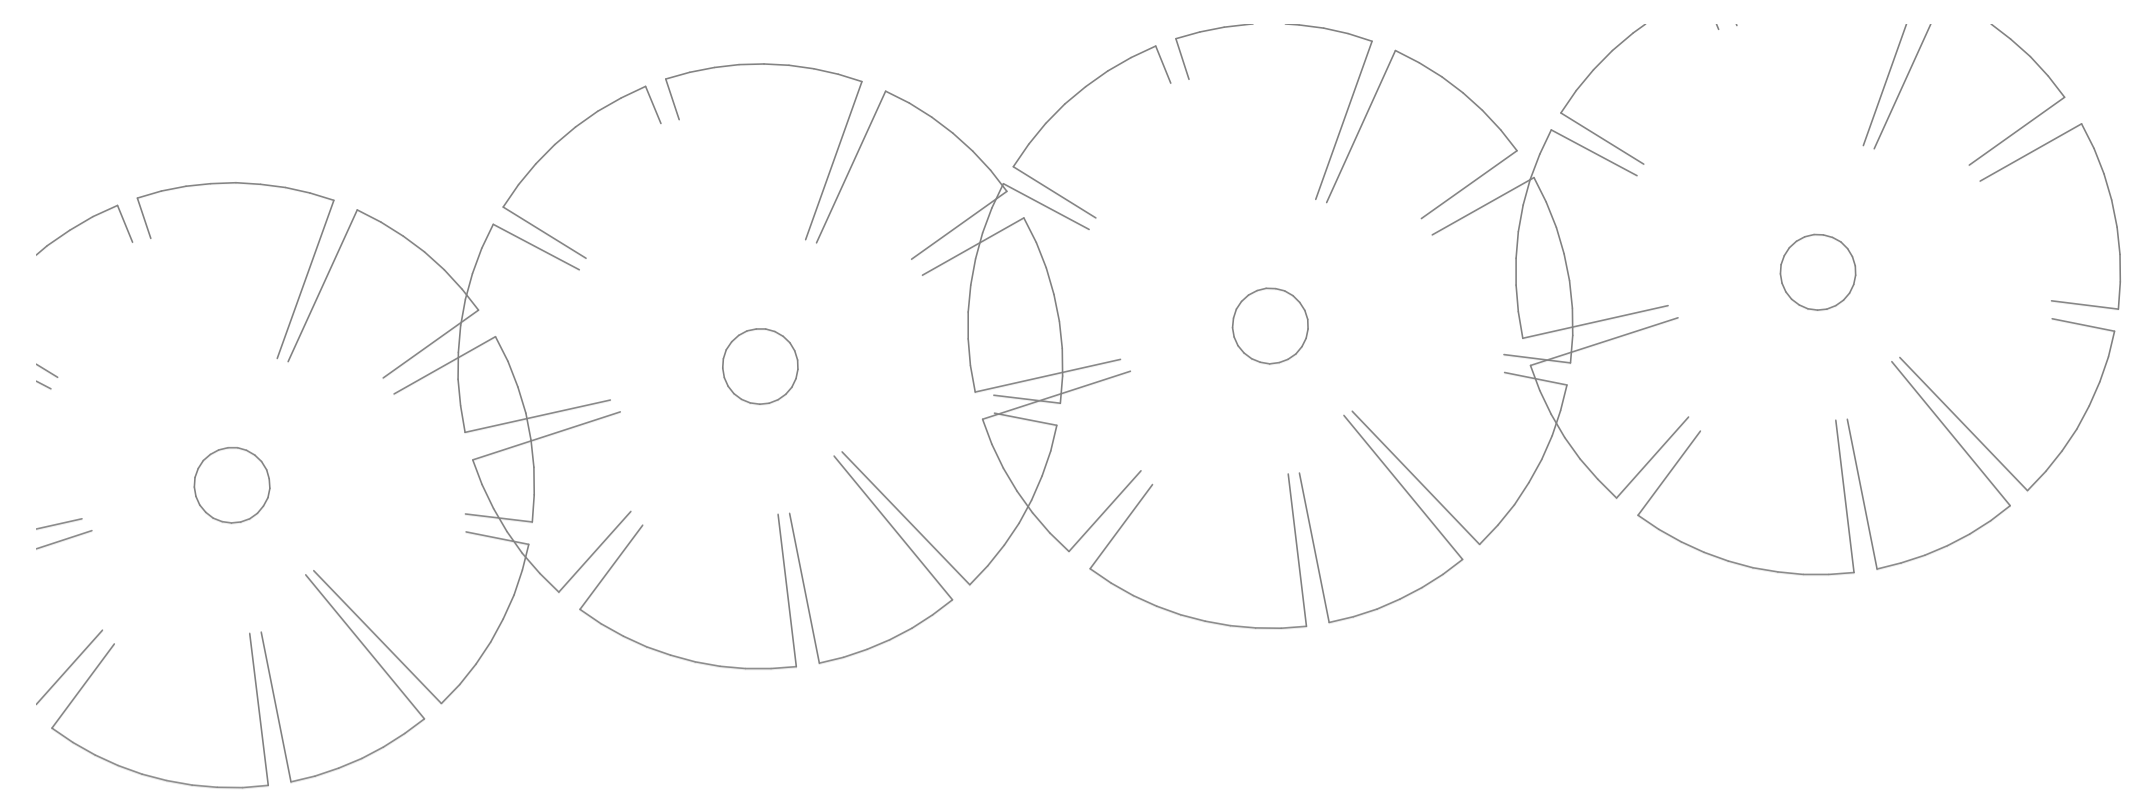


VISUAL SCALE 1:100 @ A1


Key

-  Existing structure
-  Demolished structure
-  Proposed structure



CUSTOMS HOUSE NOT IN SCOPE


Two storey rear extension to be demolished. Previously approved under application number 07/1894C

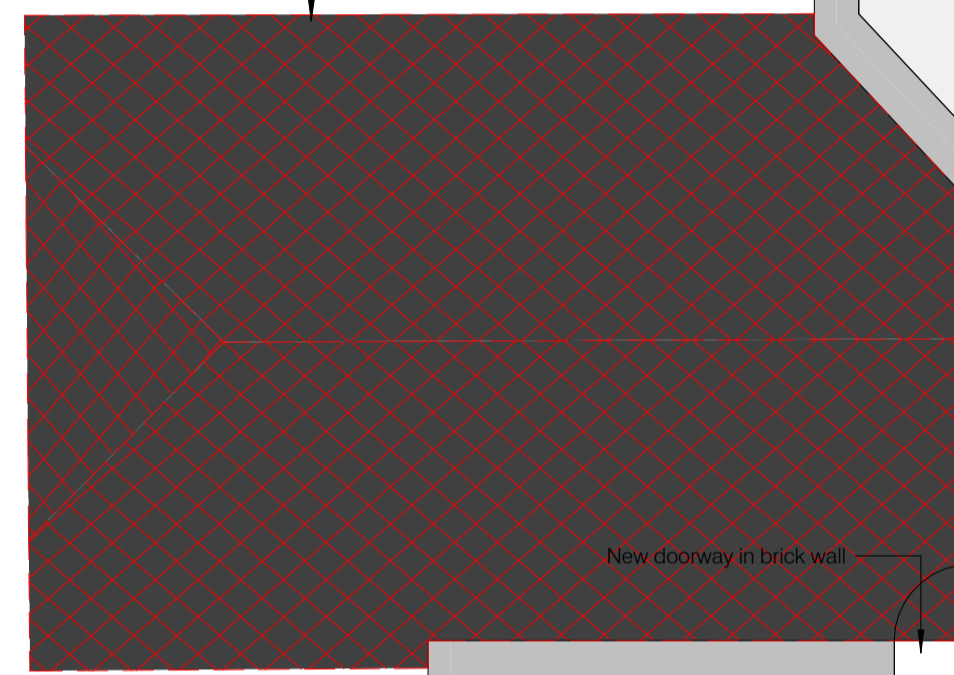

New doorway in brick wall

Existing opening reinstated

Existing windows removed, sills lowered, wall between removed and opening formed

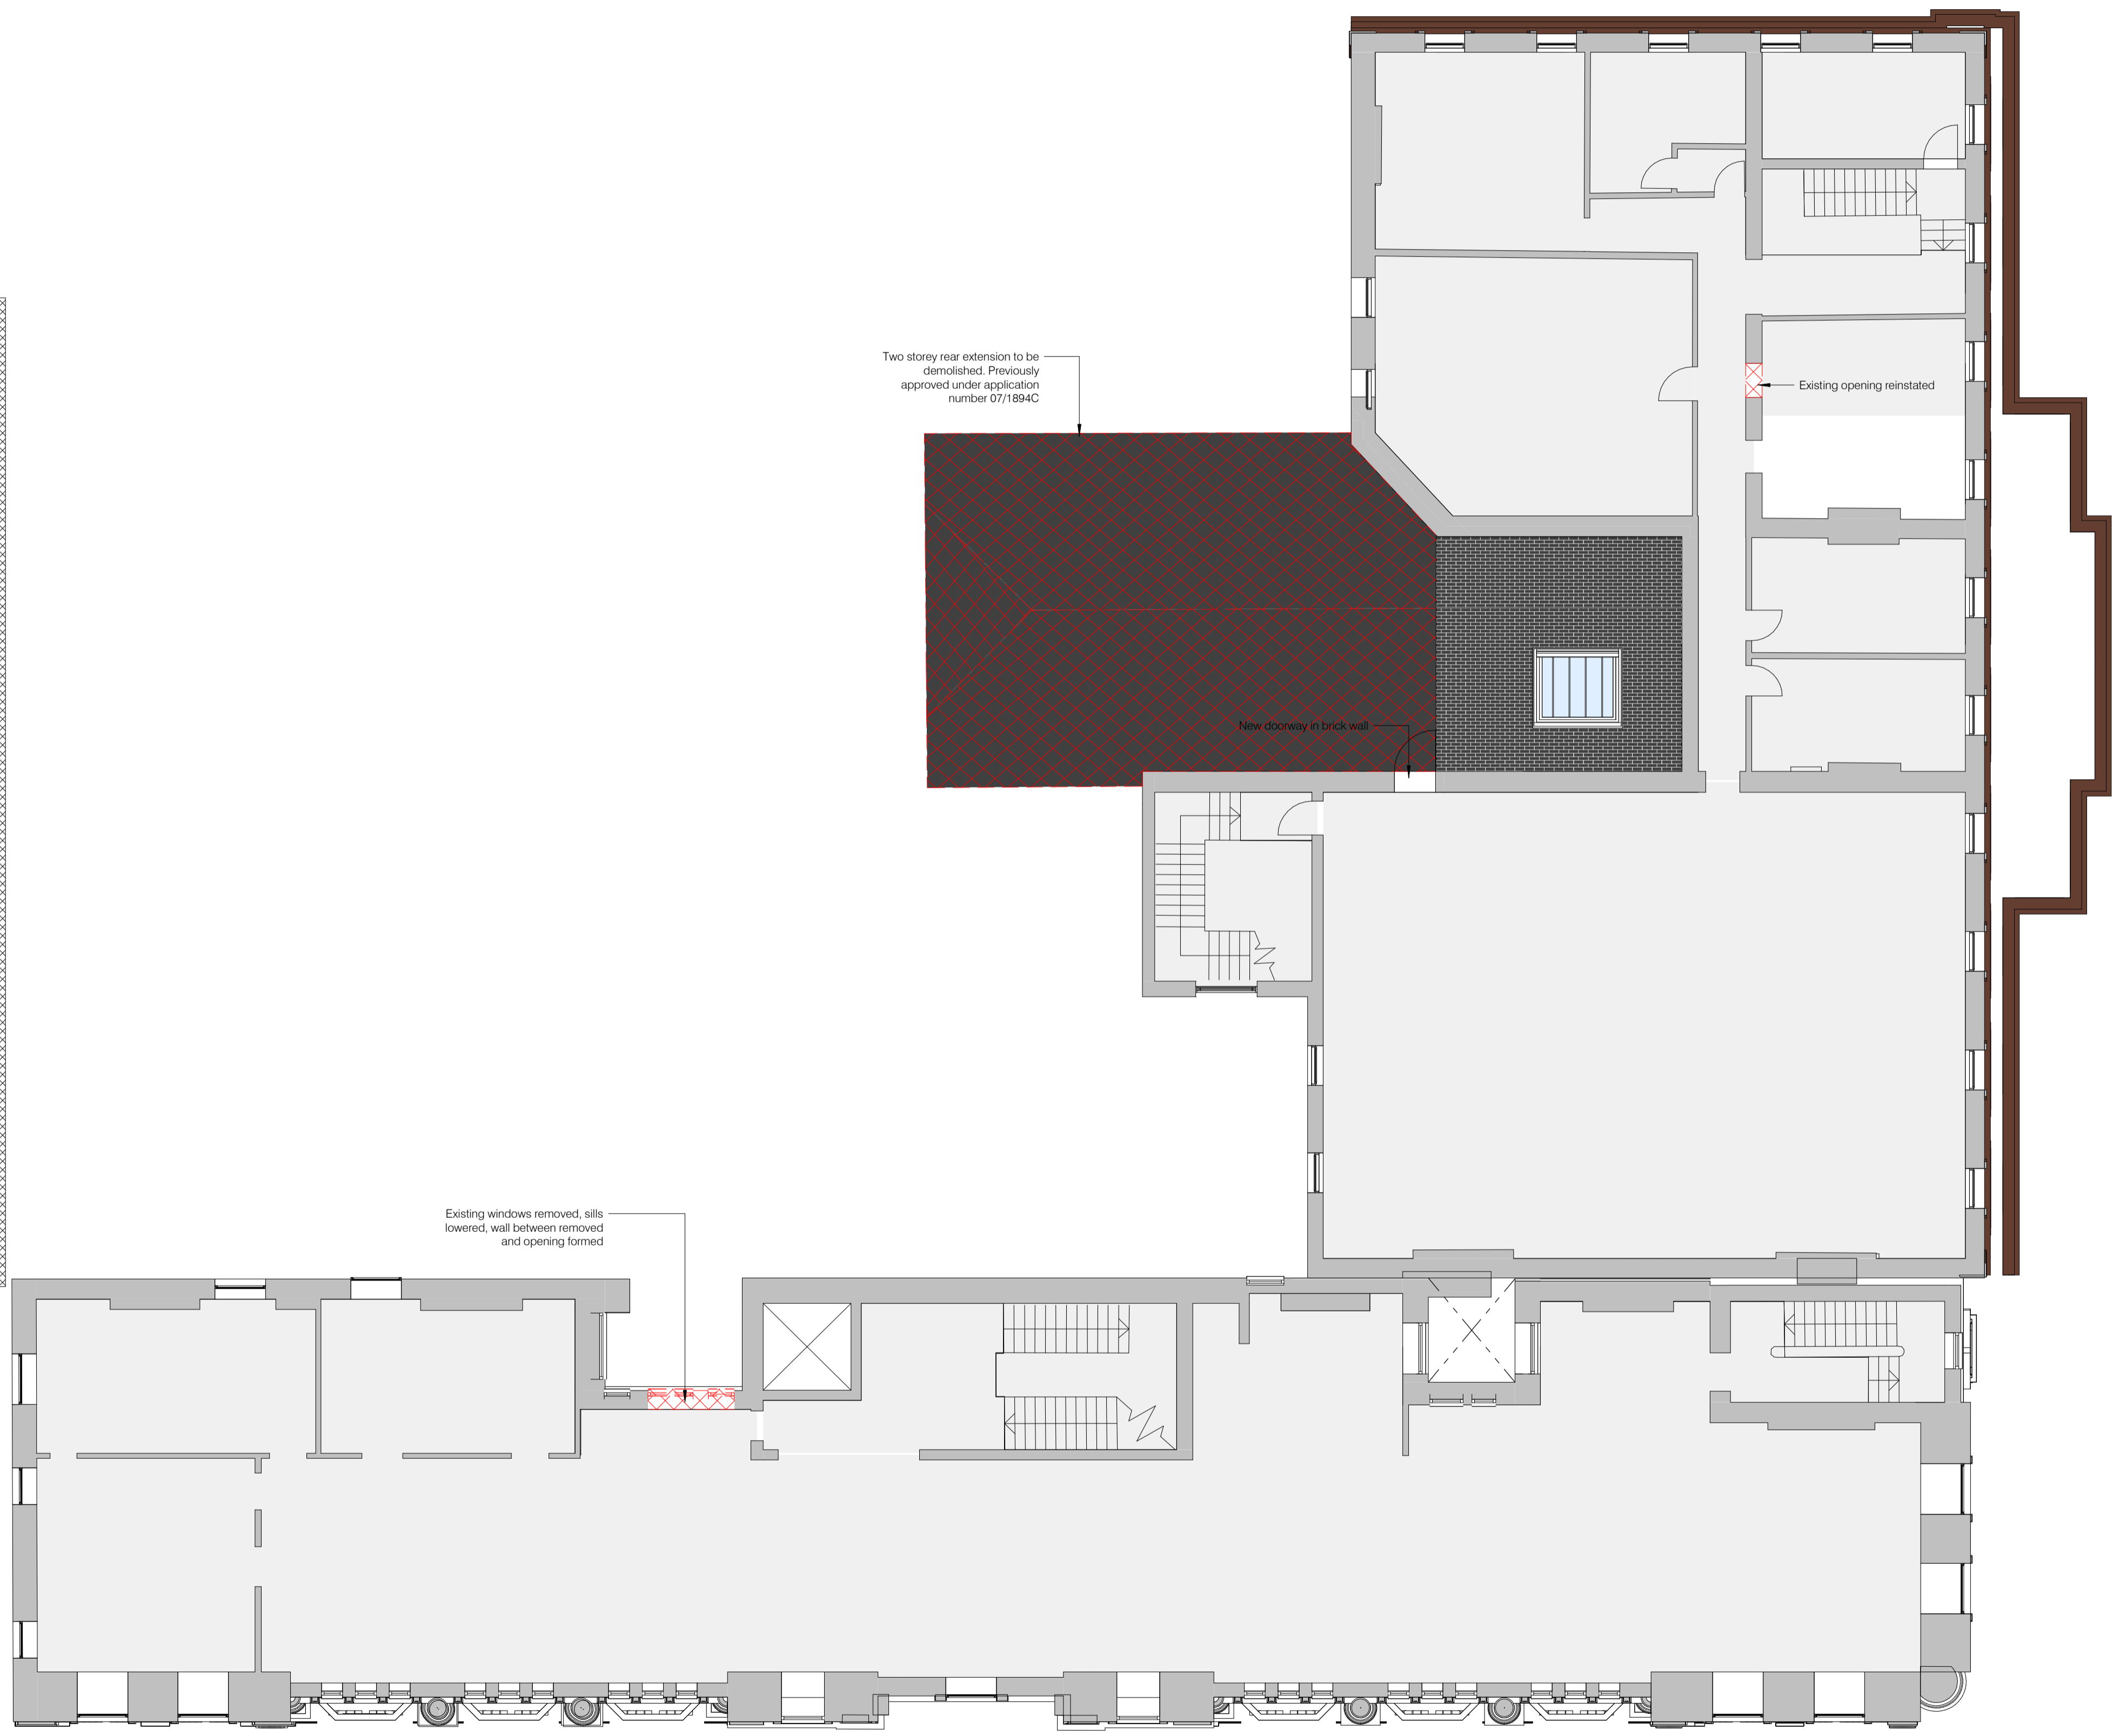

| 02 | Issued for Pre-Application Consultation | 29.07.22 | ML |
|----------|-----------------------------------------|----------|--------|
| 01 | Pre-planning Update | 07.06.22 | ML |
| Revision | Description | Date | Issued |



Client's Name
Cardiff 6th Form College

Job Title
Cardiff 6th Form Academic Hub

Status
Preliminary

Suitability
S0

Scale
1 : 100 @ A1

Document Reference
21.22-EDS-XX-02-DR-A-(01)102

Drawing Title
Demolition Second Floor Plan

| | |
|----------------------------------|-----------------------|
| Drawing Number (01)102 | Revision 02 |
|----------------------------------|-----------------------|