




02 - East Elevation Proposed Detail Lower  
 1 : 50

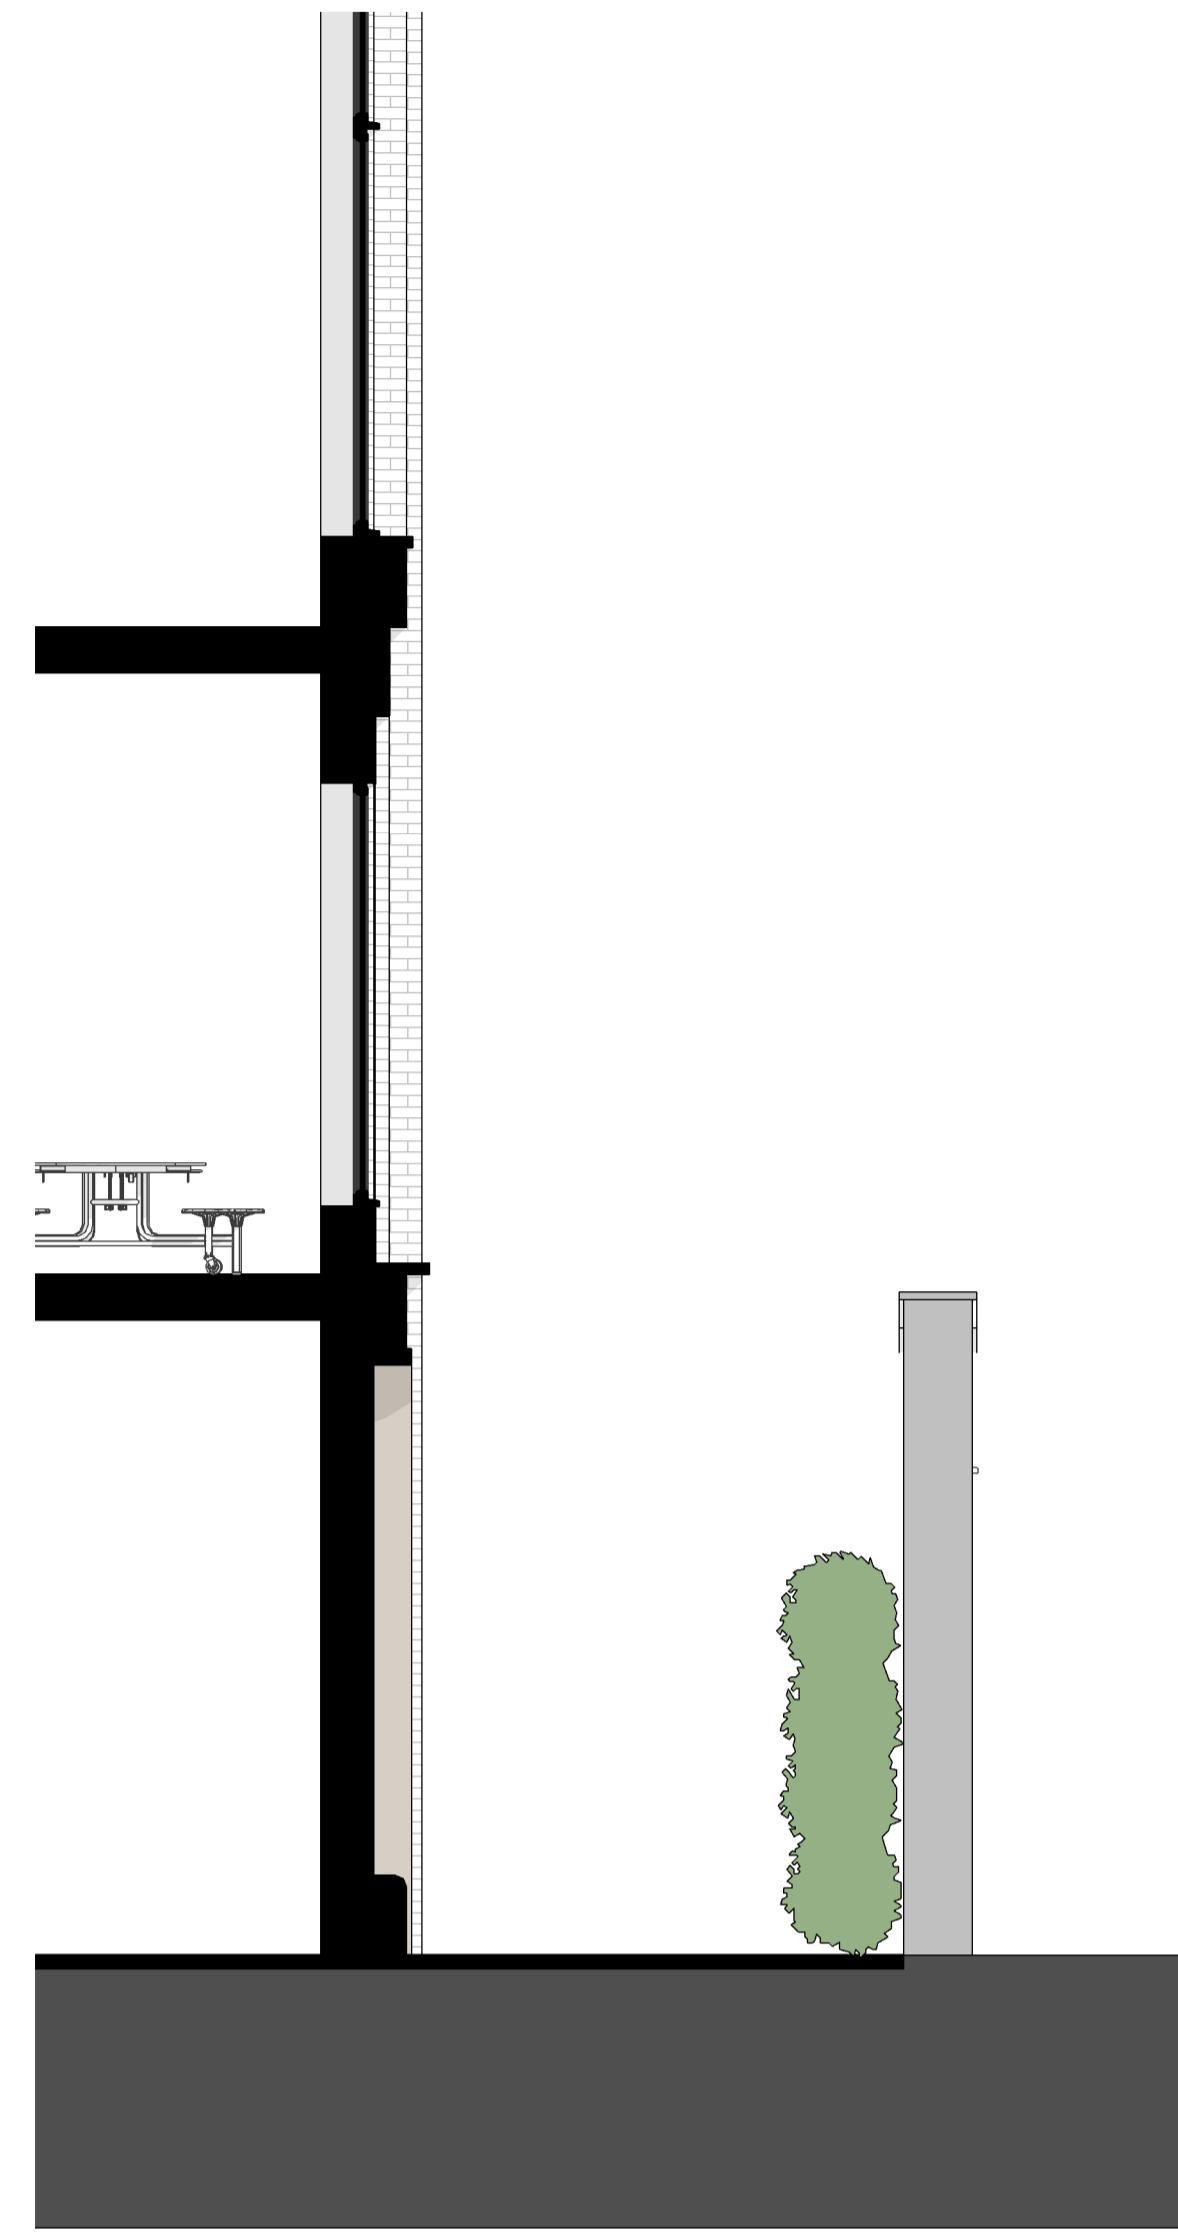

02 - East Elevation Proposed Facade Section Lower  
 1 : 50

| Revision | Description                             | Date     | Issued |
|----------|---|----------|--------|
| 02       | Issued for Pre-Application Consultation | 29.07.22 | ML     |
| 01       | Pre-planning Update                     | 07.06.22 | ML     |

**EXPEDITE**  
 DESIGN SERVICES LTD

RIBA   
 Chartered Practice

Client's Name  
**Cardiff 6th Form College**

Job Title  
**Cardiff 6th Form Academic Hub**

Status  
**Preliminary**

Suitability  
**S0**

Scale  
**1 : 50 @ A1**

Document Reference  
**21.22-EDS-XX-ZZ-DR-A-(02)302**

Drawing Title  
**East Detail Elevation Lower**

Drawing Number  
**(02)302**

Revision  
**02**