


02 - East Elevation Proposed Detail Upper  
 1 : 50

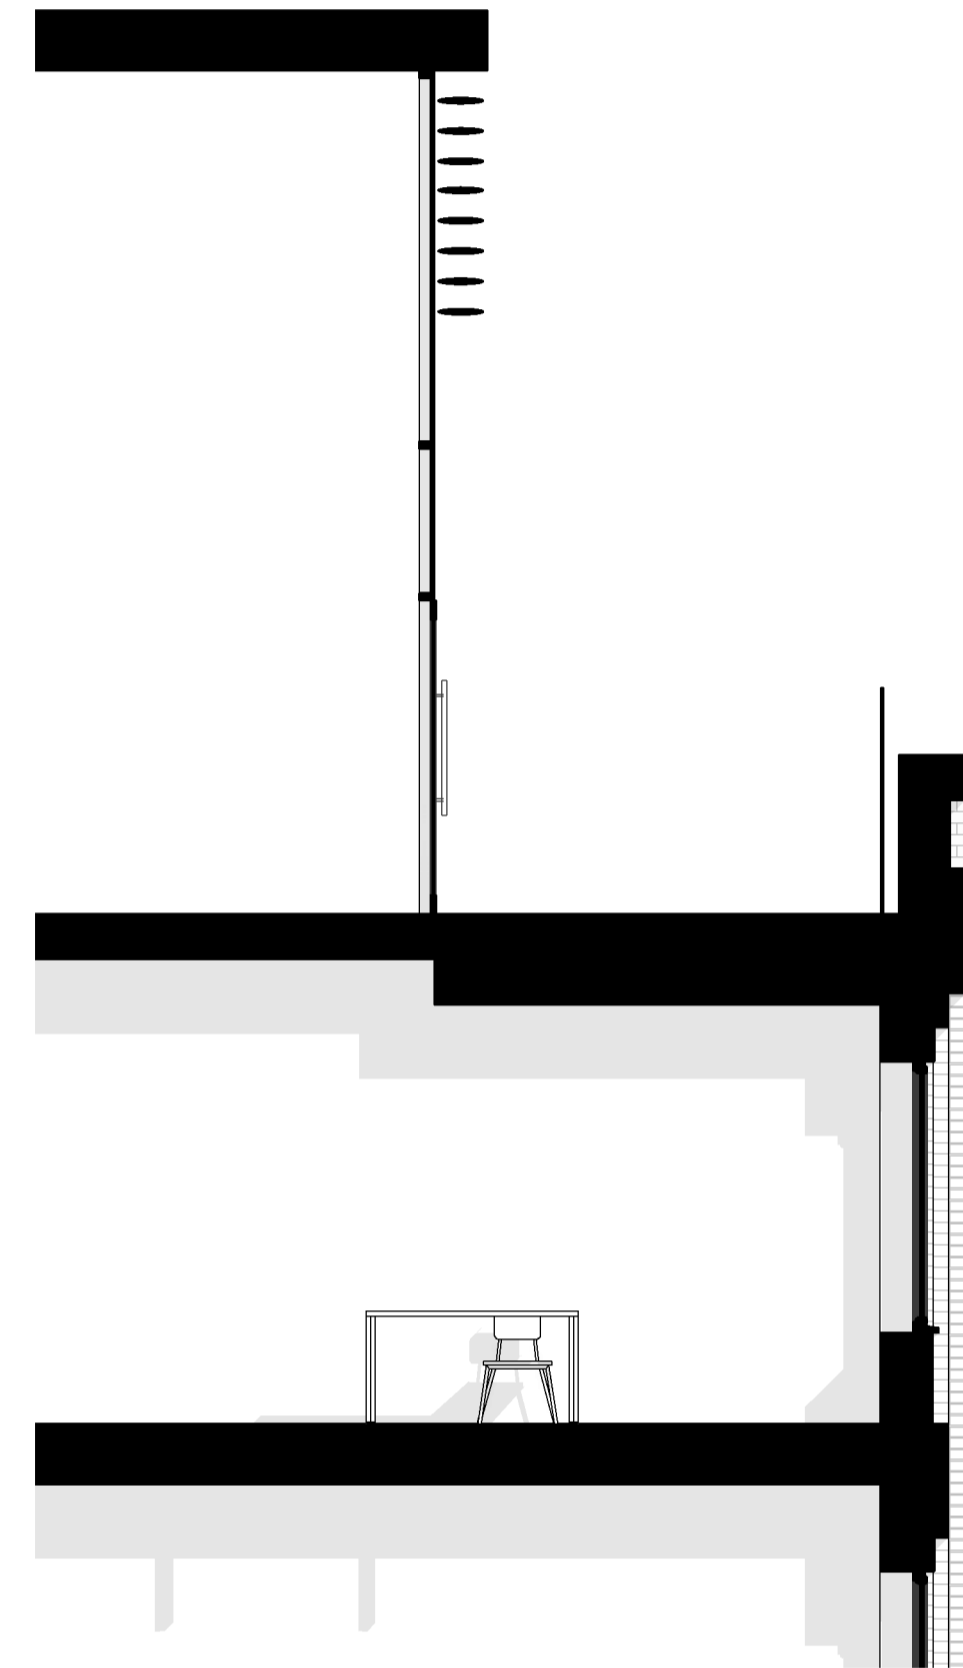

02 - East Elevation Proposed Facade Section Upper  
 1 : 50

Revision	Description	Date	Issued
01	Issued for Pre-Application Consultation	29.07.22	ML



Client's Name  
**Cardiff 6th Form College**

Job Title  
**Cardiff 6th Form Academic Hub**

Status  
**Preliminary**

Suitability  
**S0**

Scale  
**1 : 50 @ A1**

Document Reference  
**21.22-EDS-XX-ZZ-DR-A-(02)303**

Drawing Title  
**East Detail Elevation Upper**

Drawing Number	Revision
<b>(02)303</b>	<b>01</b>