
Beam 8.20 _____ Arched ceiling 8.32

Beam 8.20 Arched ceiling 8.32

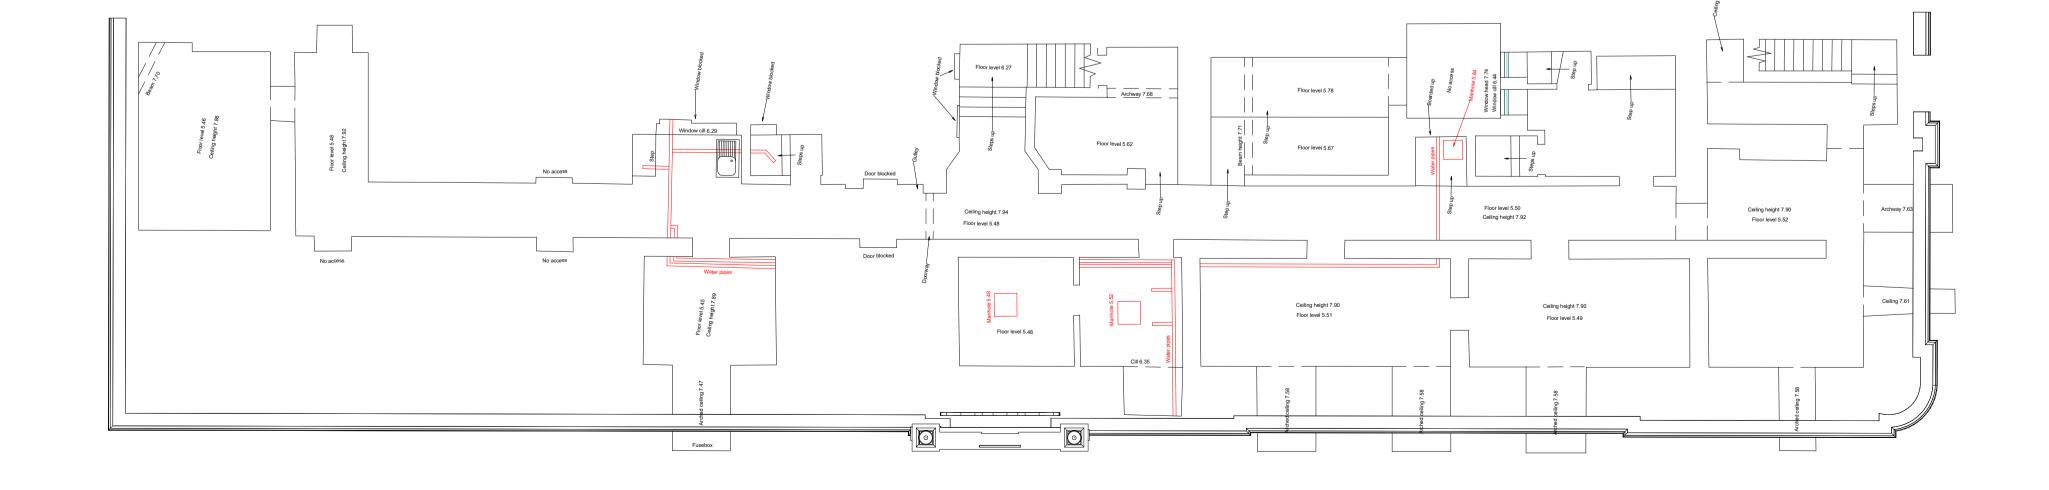

© Expedite Design Services Ltd

Figured dimensions only are to be taken from this drawing. All dimensions are to be checked on site before any workis put in hand.



0m 2m 4m 6m

VISUAL SCALE 1:100 @ A1

Existing structure

Demolished structure

Proposed structure

Issued for Pre-Application Consultation 01 Pre-planning Update

EXPEDITE DESIGN SERVICES LTD

RIBA ## Chartered Practice

Client's Name
Cardiff 6th Form College

Job Title

Cardiff 6th Form Academic

Hub Status Preliminary

Suitability **S0**

Scale 1:100 @ A1

Document Reference
21.22-EDS-XX-00-DR-A-(01)010

Drawing Title

Existing Basement Floor Plan

Drawing Number (01)010 Revision **02**