


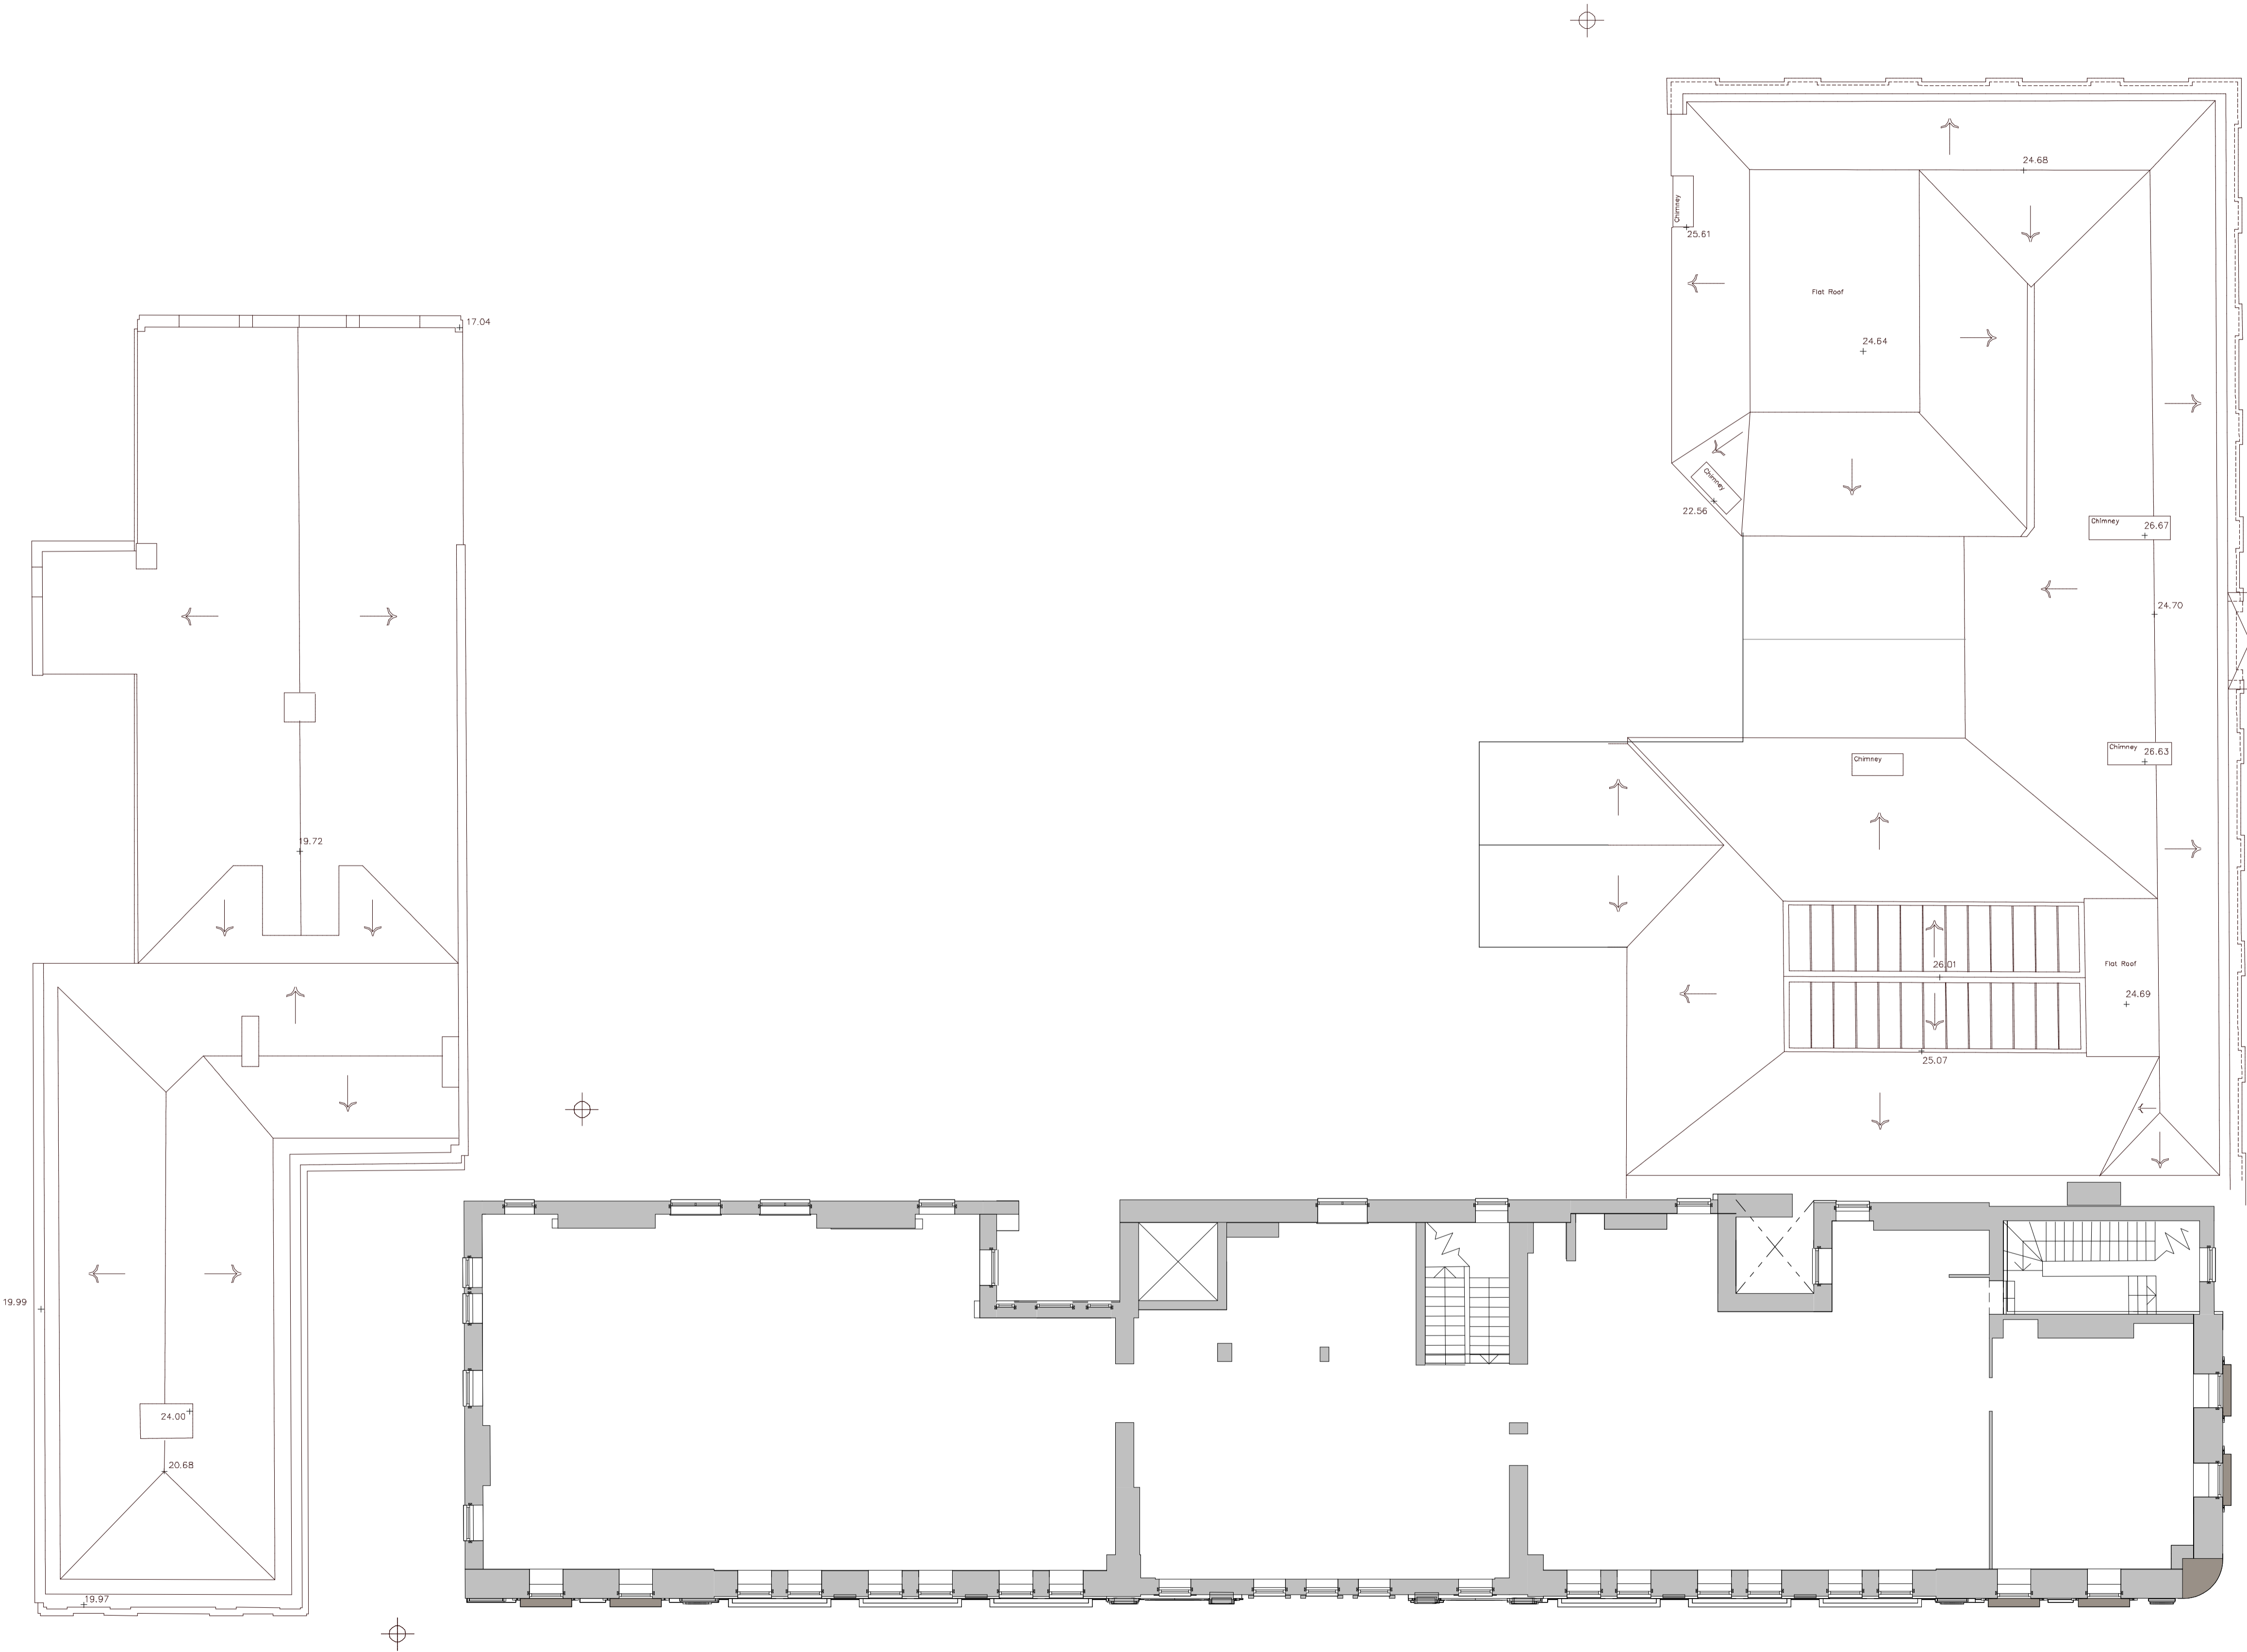


- Key
- 

Existing structure
- 

Demolished structure
- 

Proposed structure



02	Issued for Pre-Application Consultation	29.07.22	ML
01	Pre-planning Update	07.06.22	ML
Revision	Description	Date	Issued

EXPEDITE

DESIGN SERVICES LTD

RIBA

Chartered Practice

Client's Name

Cardiff 6th Form College

Job Title

Cardiff 6th Form Academic Hub

Status

Preliminary

Suitability

S0

Scale

1 : 100 @ A1

Document Reference

21.22-EDS-XX-03-DR-A-(01)003

Drawing Title

Existing Third Floor Plan

Drawing Number

(01)003

Revision

02