


VISUAL SCALE 1:100 @ A1

- Key**
- Existing structure
 - Demolished structure
 - Proposed structure

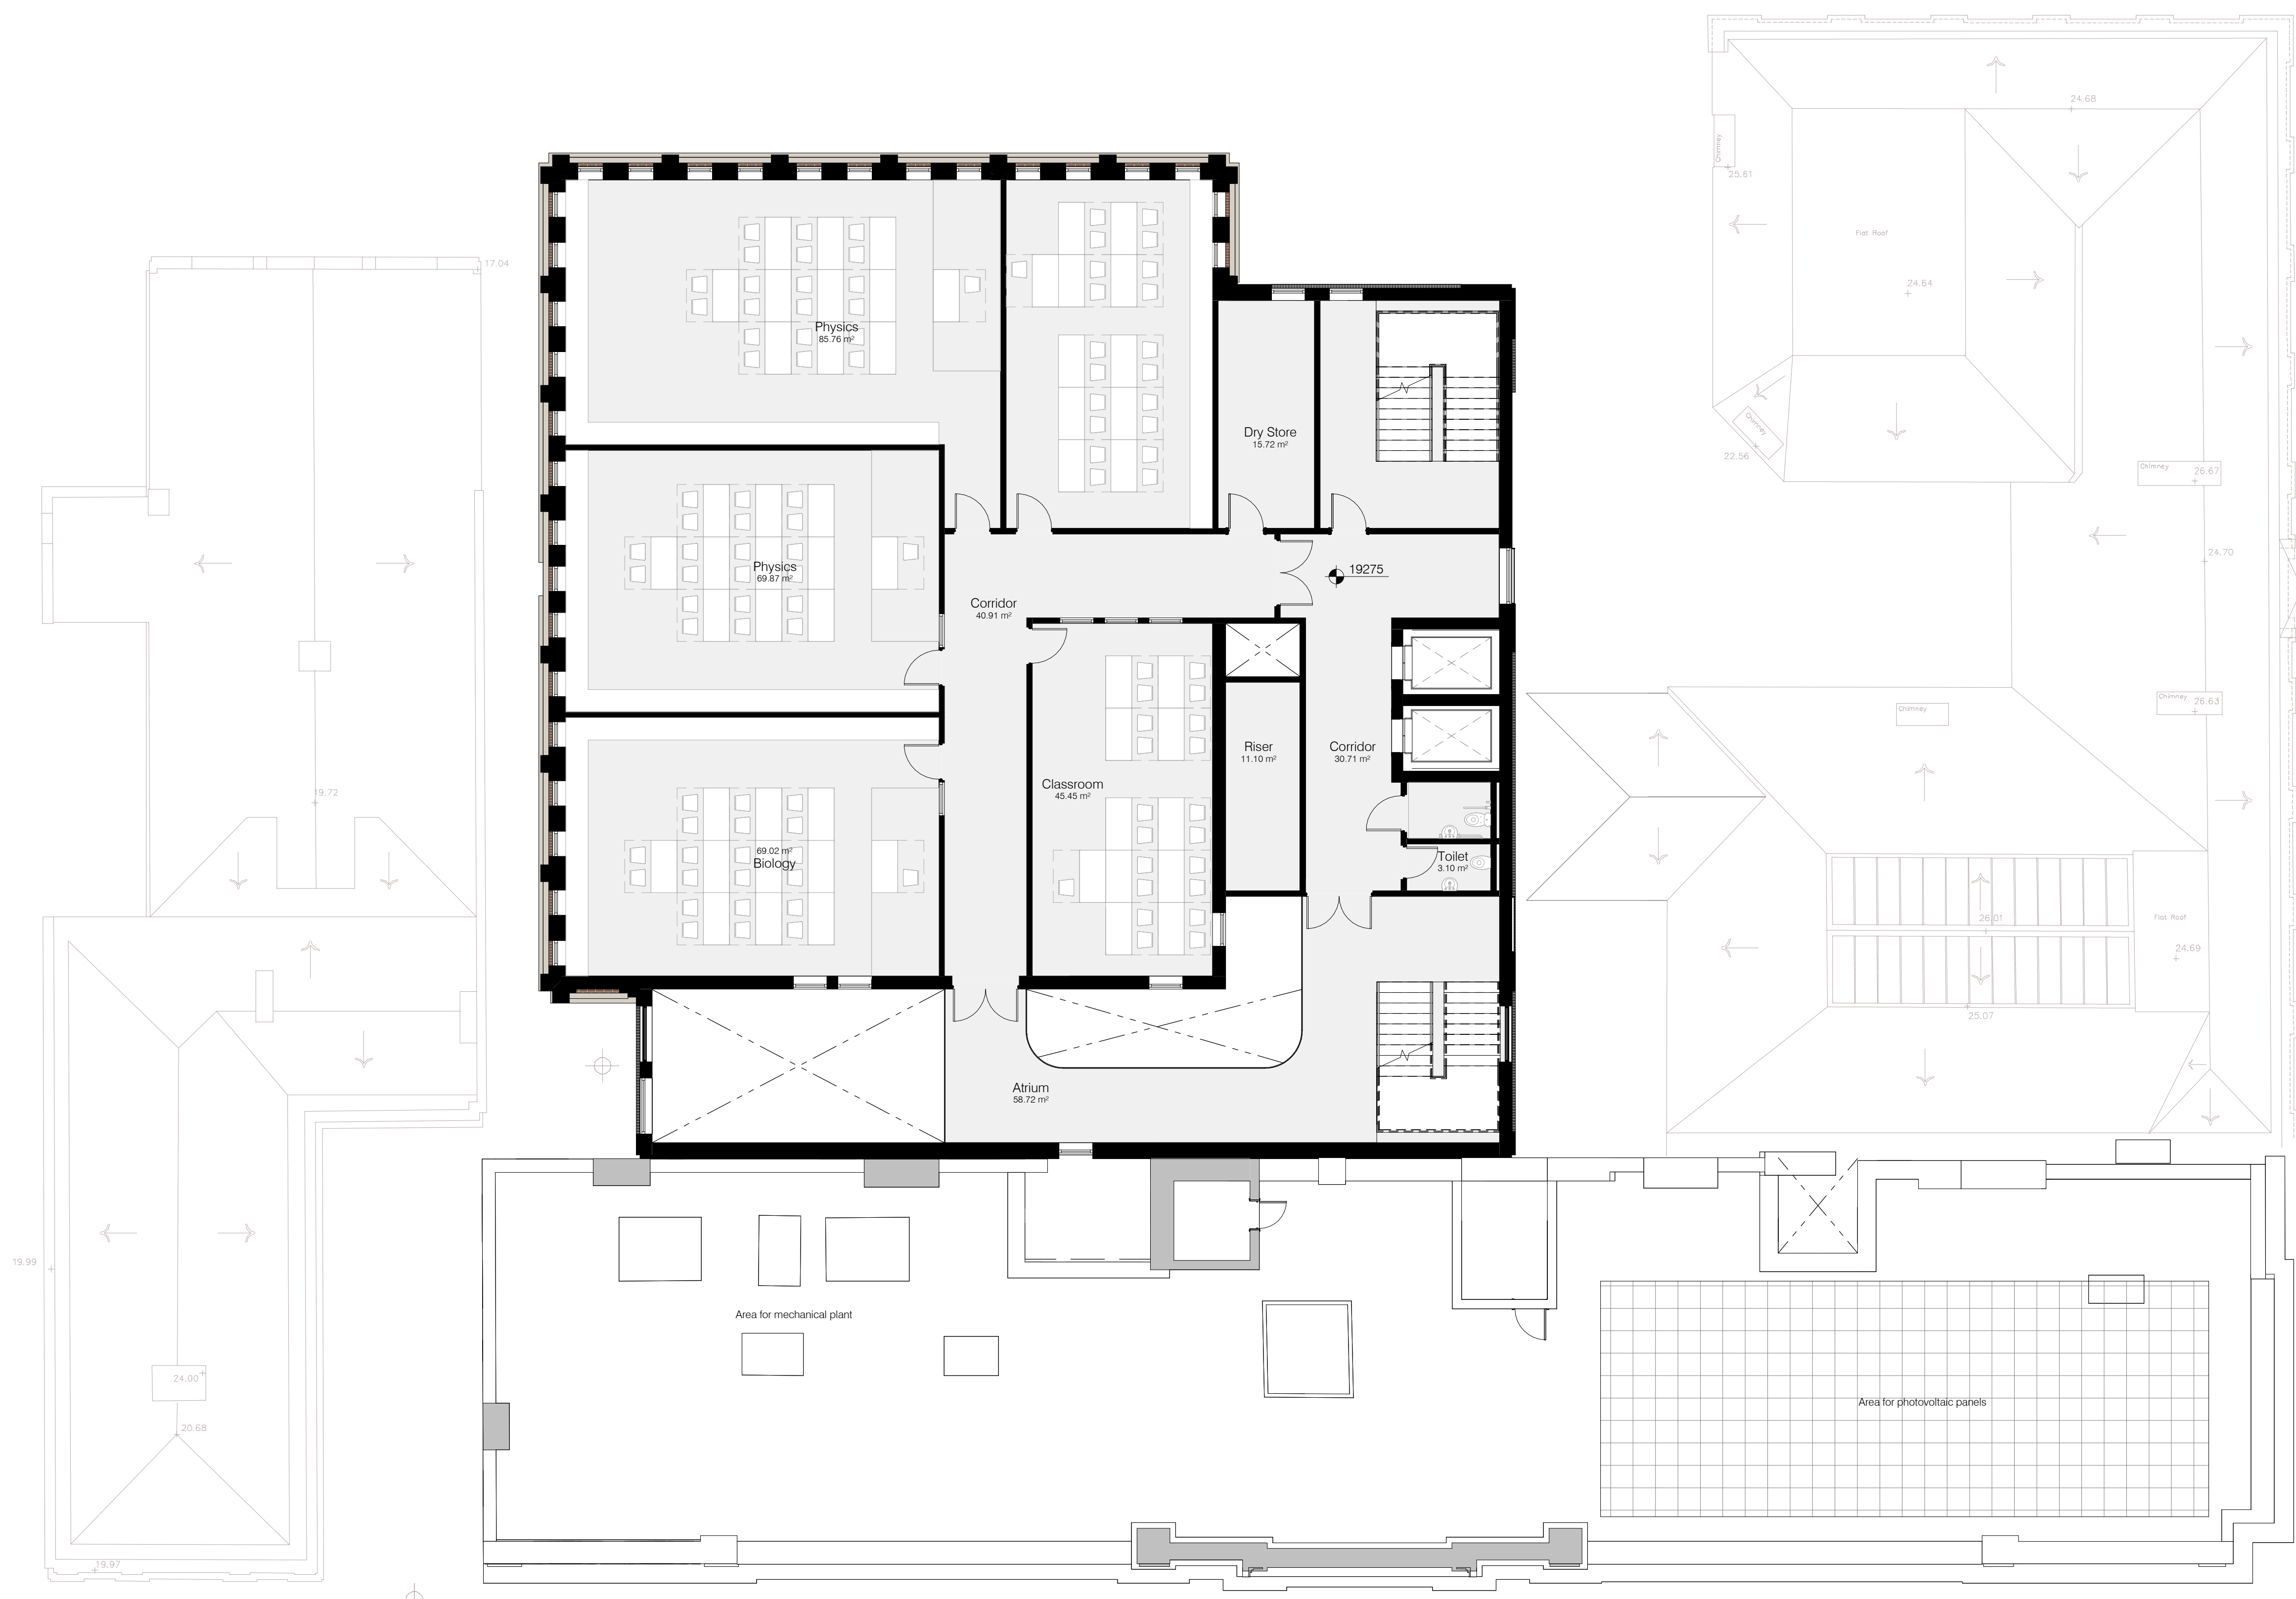

Revision	Description	Date	Issued
04	Issued for Pre-Application Consultation	29.07.22	ML
03	Pre-planning Update	07.06.22	ML
02	Issued for client review	20.05.22	ML
01	Issued for client review	30.03.22	ML

EXPEDITE DESIGN SERVICES LTD **RIBA** Chartered Practice

Client's Name
Cardiff 6th Form College

Job Title
Cardiff 6th Form Academic Hub

Status Suitability
Preliminary **S0**

Scale
1 : 100 @ A1

Document Reference
21.22-EDS-XX-05-DR-A-(01)205

Drawing Title
Proposed Fifth Floor Plan

Drawing Number Revision
(01)205 **04**