

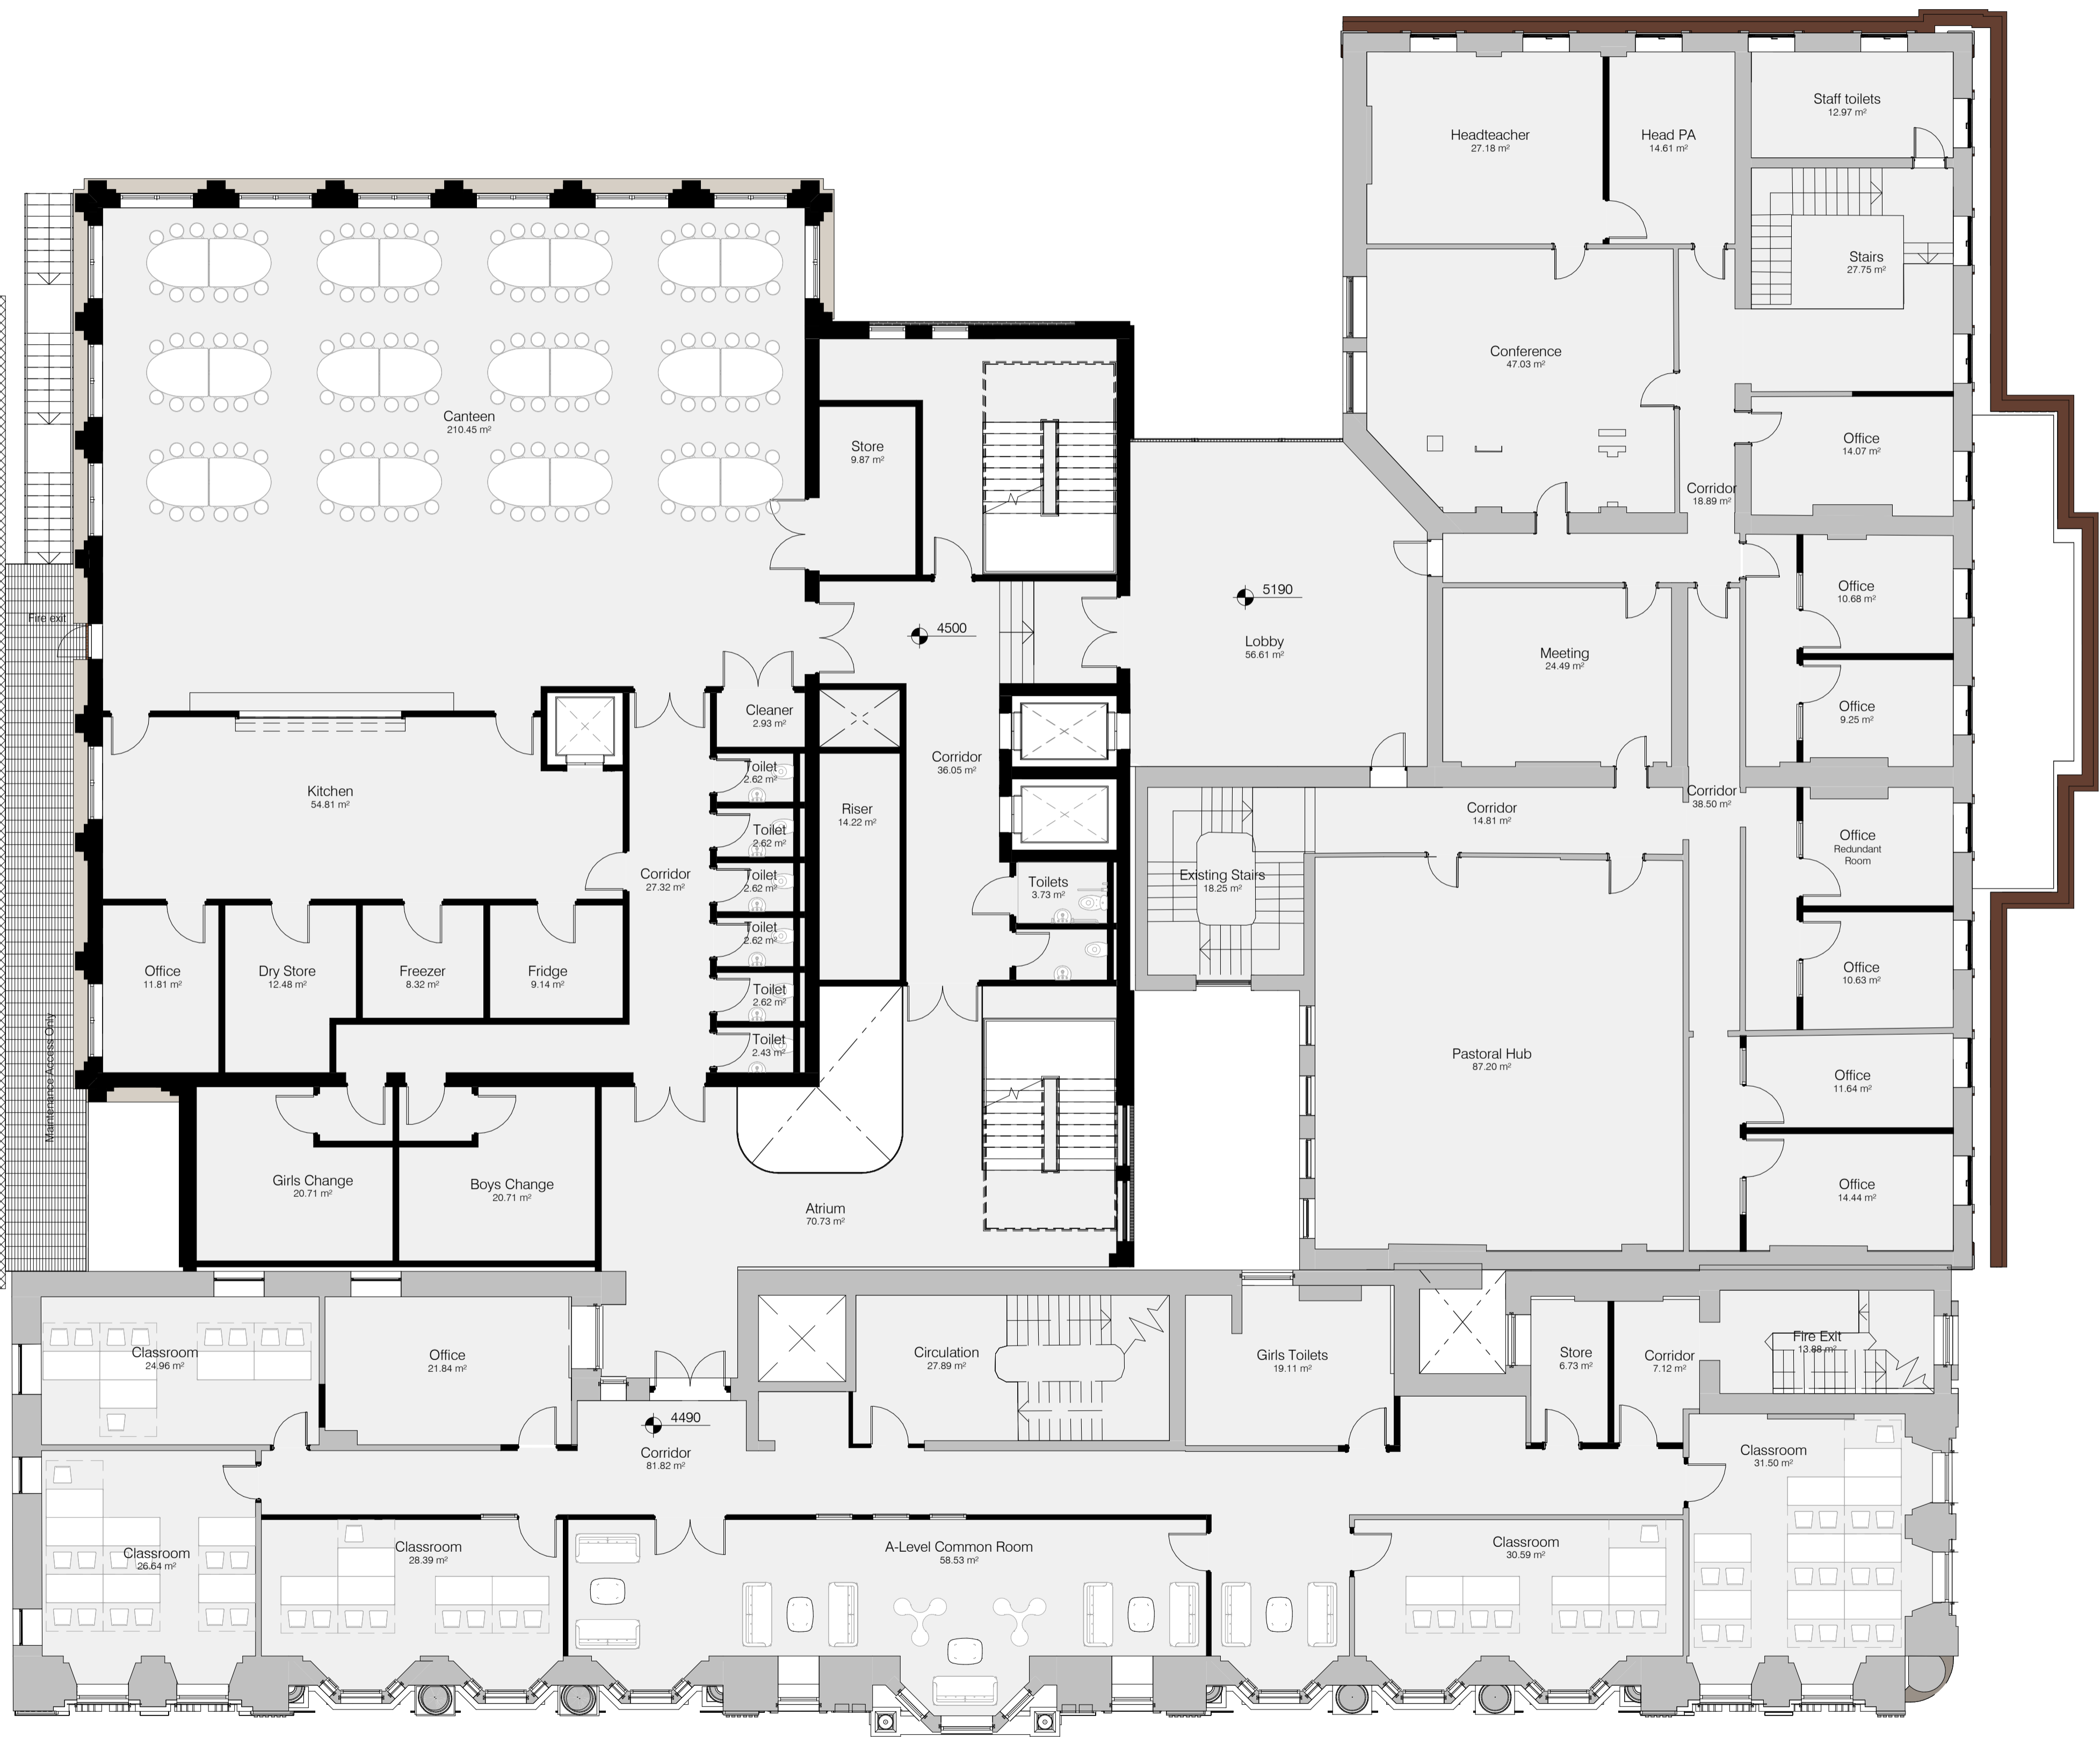


VISUAL SCALE 1:100 @ A1

- Key**
- Existing structure
  - Demolished structure
  - Proposed structure

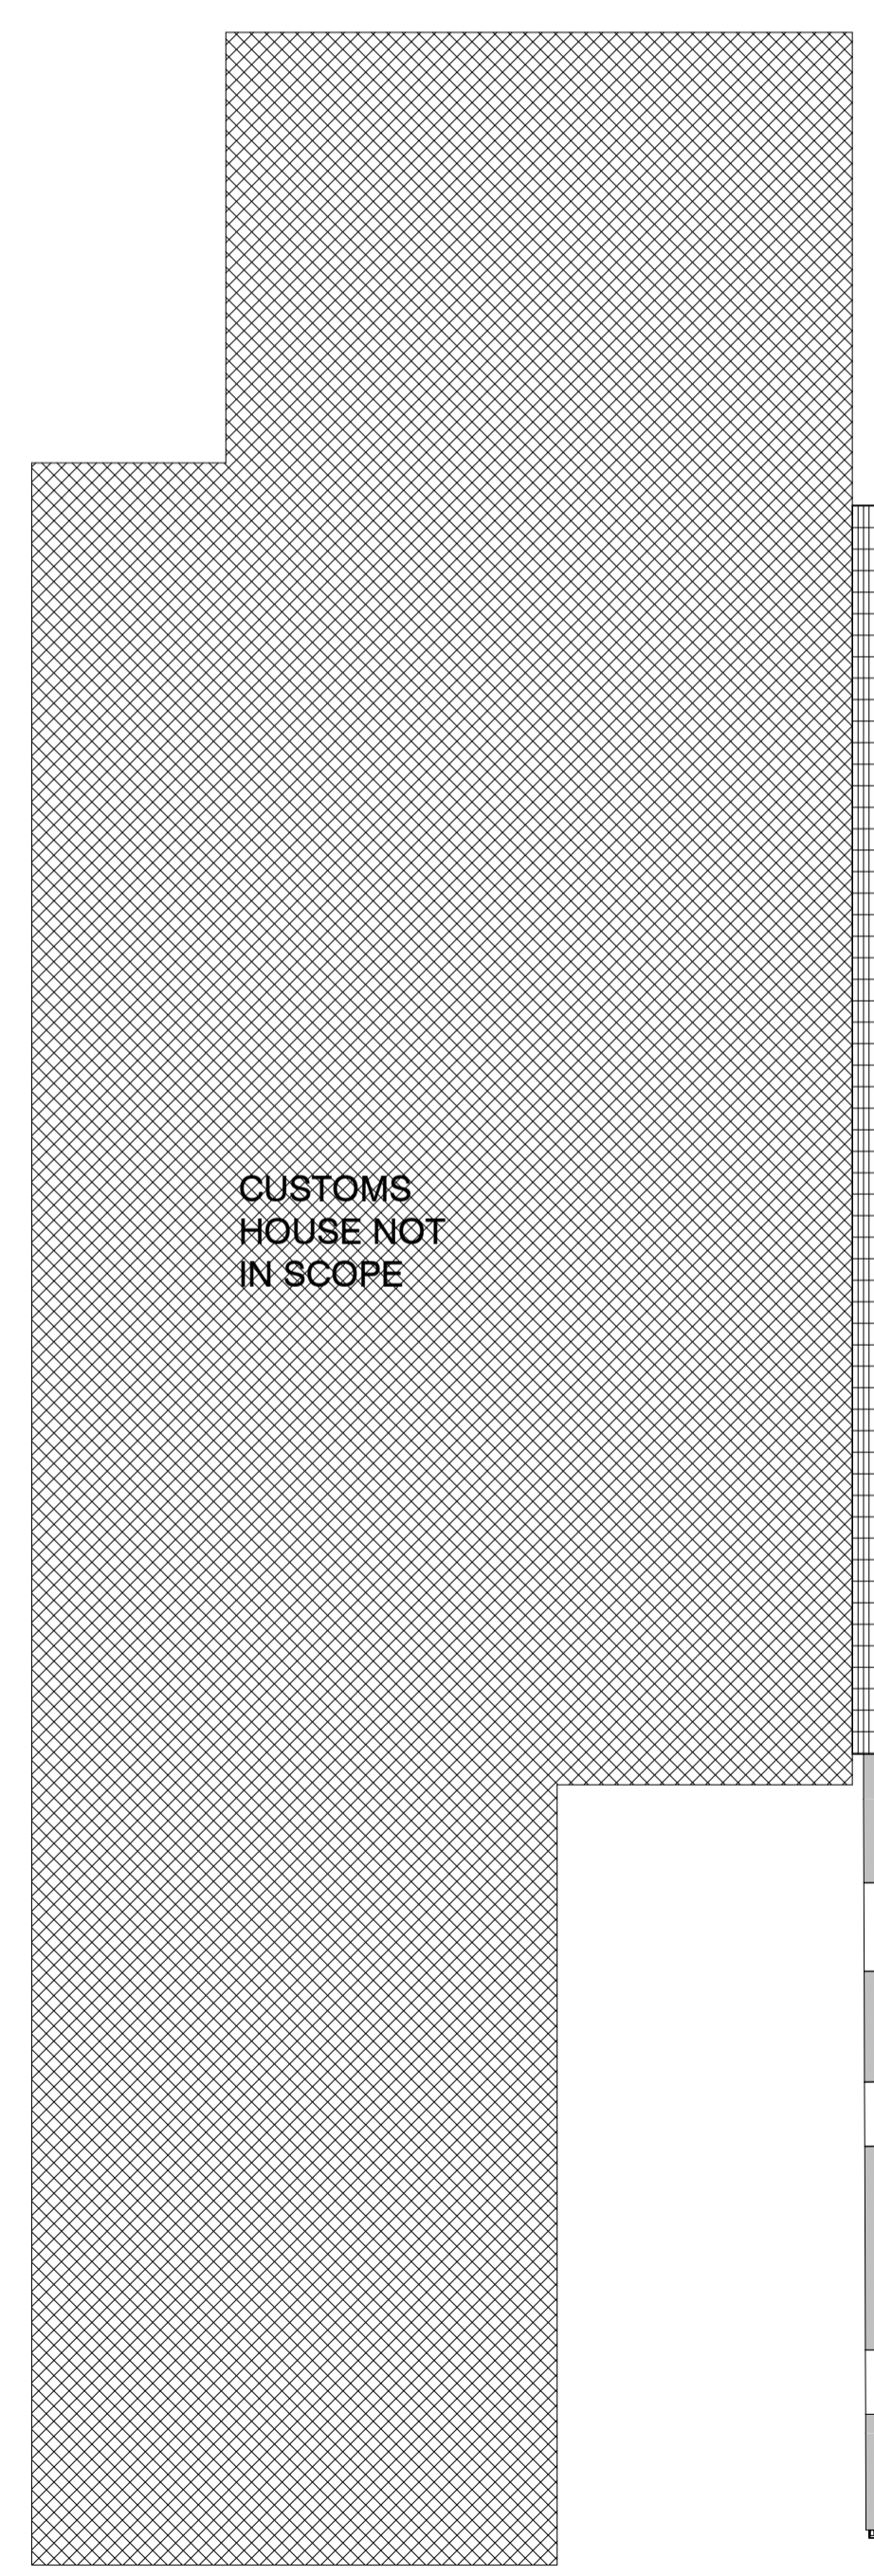

Revision	Description	Date	Issued
04	Issued for Pre-Application Consultation	29.07.22	ML
03	Pre-planning Update	07.06.22	ML
02	Issued for client review	20.05.22	ML
01	Issued for client review	30.03.22	ML

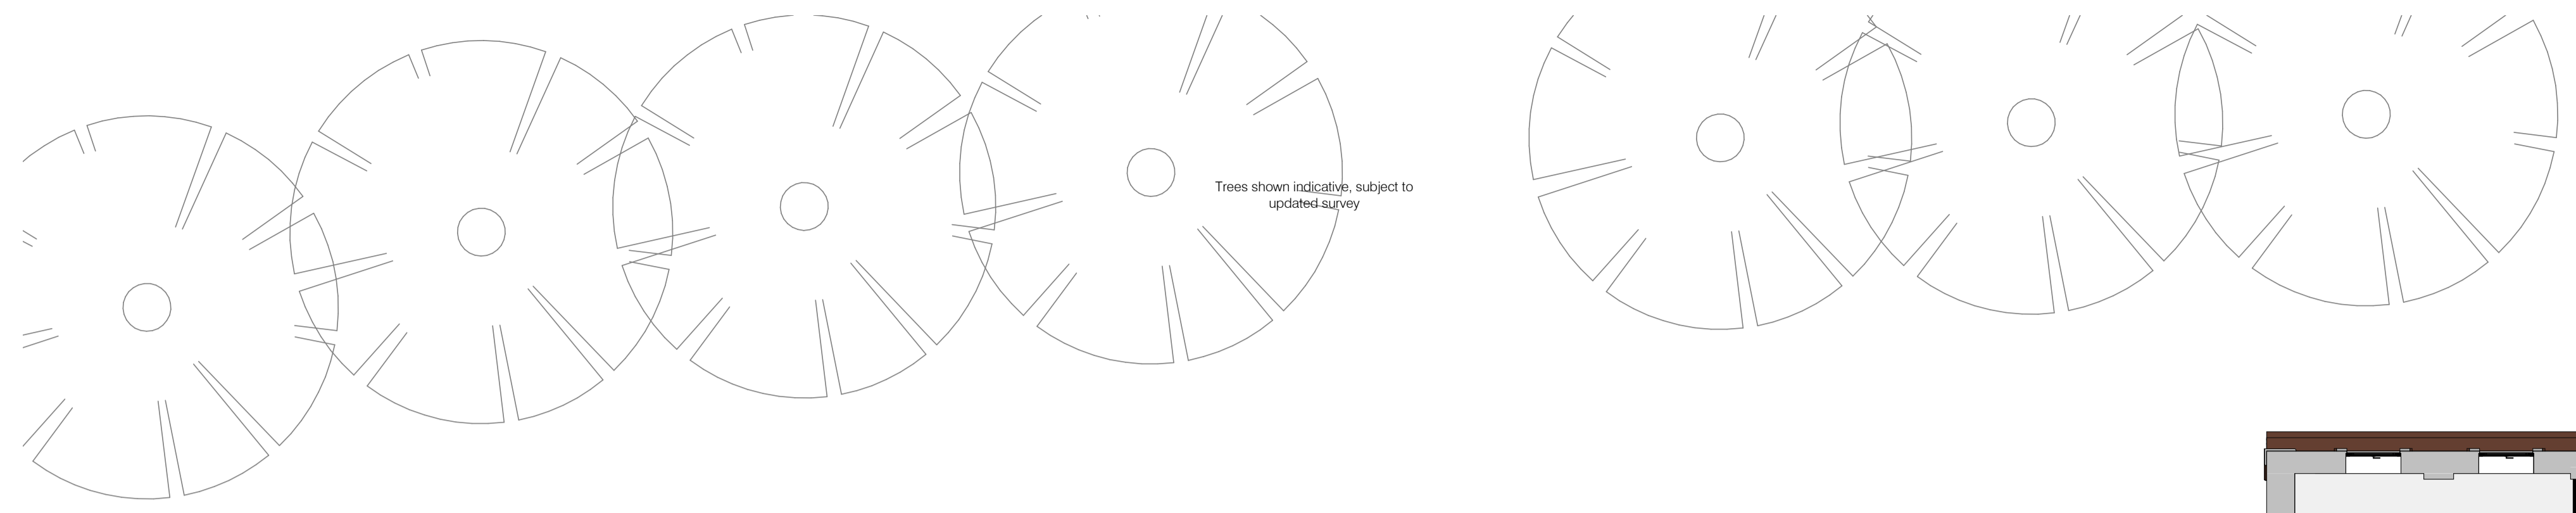

Client's Name  
**Cardiff 6th Form College**

Job Title  
**Cardiff 6th Form Academic Hub**

Status  
**Preliminary**

Suitability  
**S0**

Scale  
**1 : 100 @ A1**

Document Reference  
**21.22-EDS-XX-01-DR-A-(01)201**

Drawing Title  
**Proposed First Floor Plan**

Drawing Number	Revision
<b>(01)201</b>	<b>04</b>