


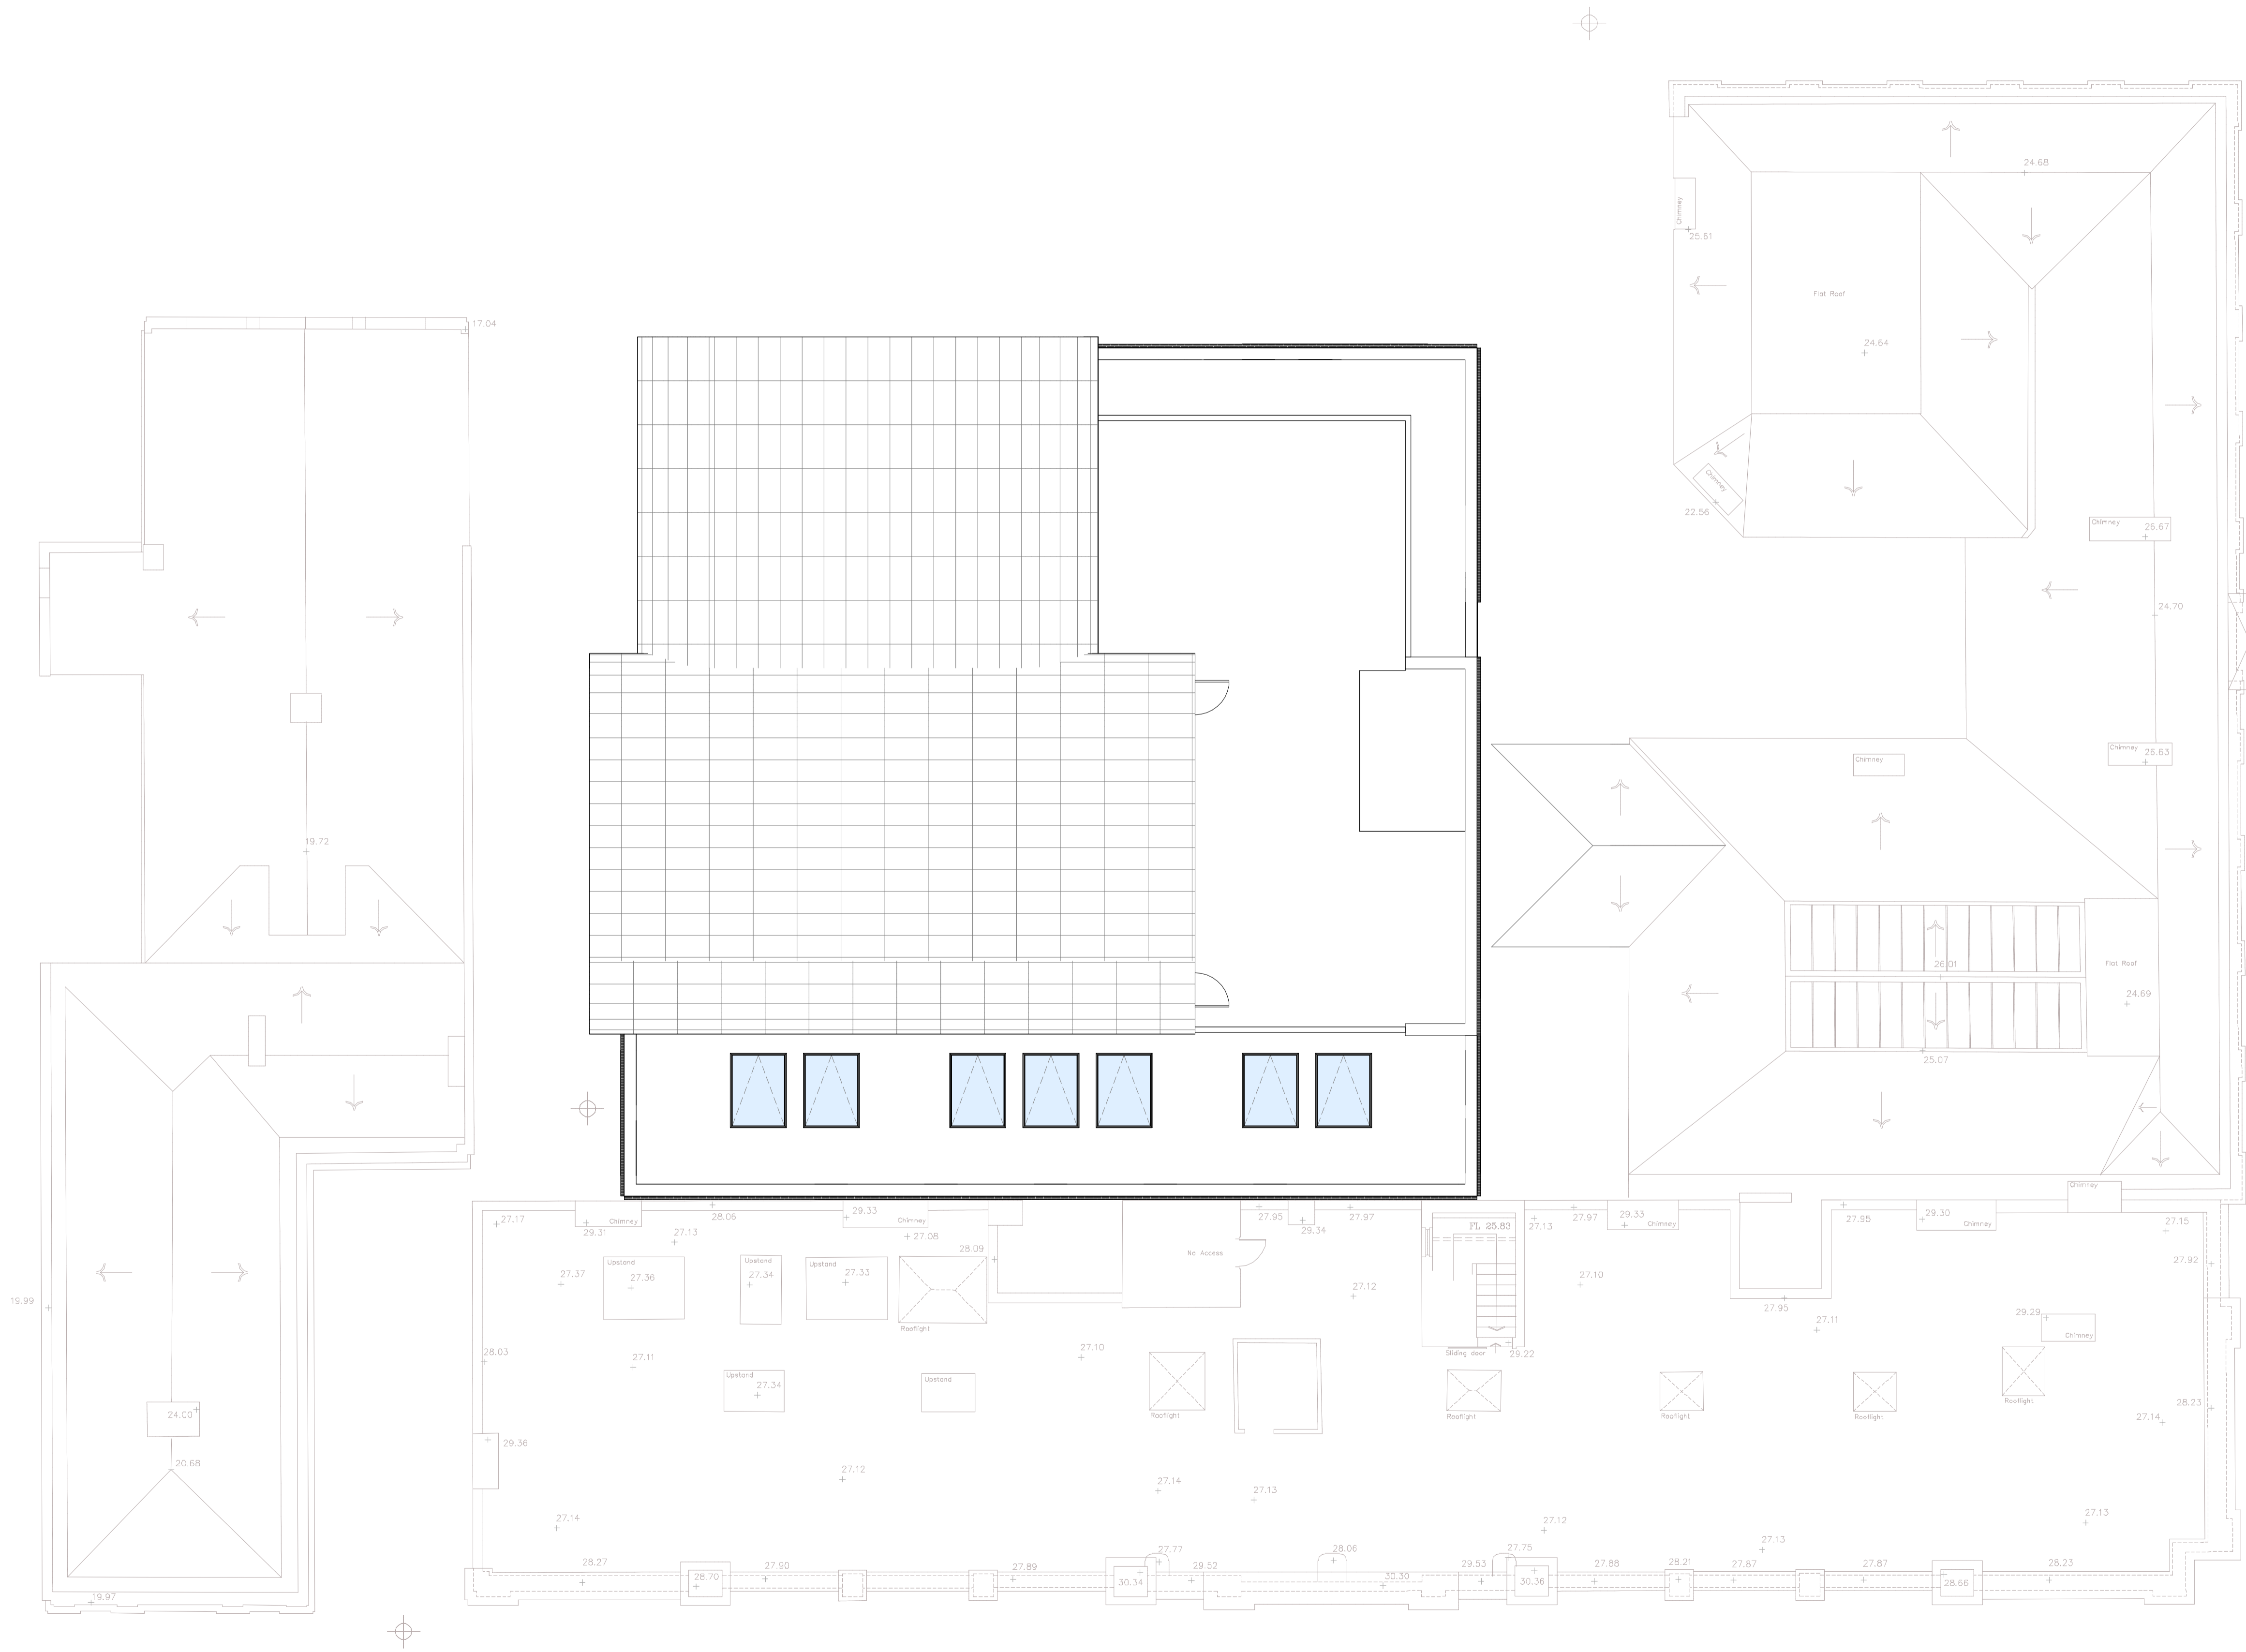


VISUAL SCALE 1:100 @ A1

- Key**
-  Existing structure
  -  Demolished structure
  -  Proposed structure



02	Issued for Pre-Application Consultation	29.07.22	ML
01	Pre-planning Update	07.06.22	ML
Revision	Description	Date	Issued



Client's Name  
**Cardiff 6th Form College**

Job Title  
**Cardiff 6th Form Academic Hub**

Status Suitability  
**Preliminary S0**

Scale  
**1 : 100 @ A1**

Document Reference  
**21.22-EDS-XX-08-DR-A-(01)208**

Drawing Title  
**Proposed Roof Plan**

Drawing Number	Revision
<b>(01)208</b>	<b>02</b>