
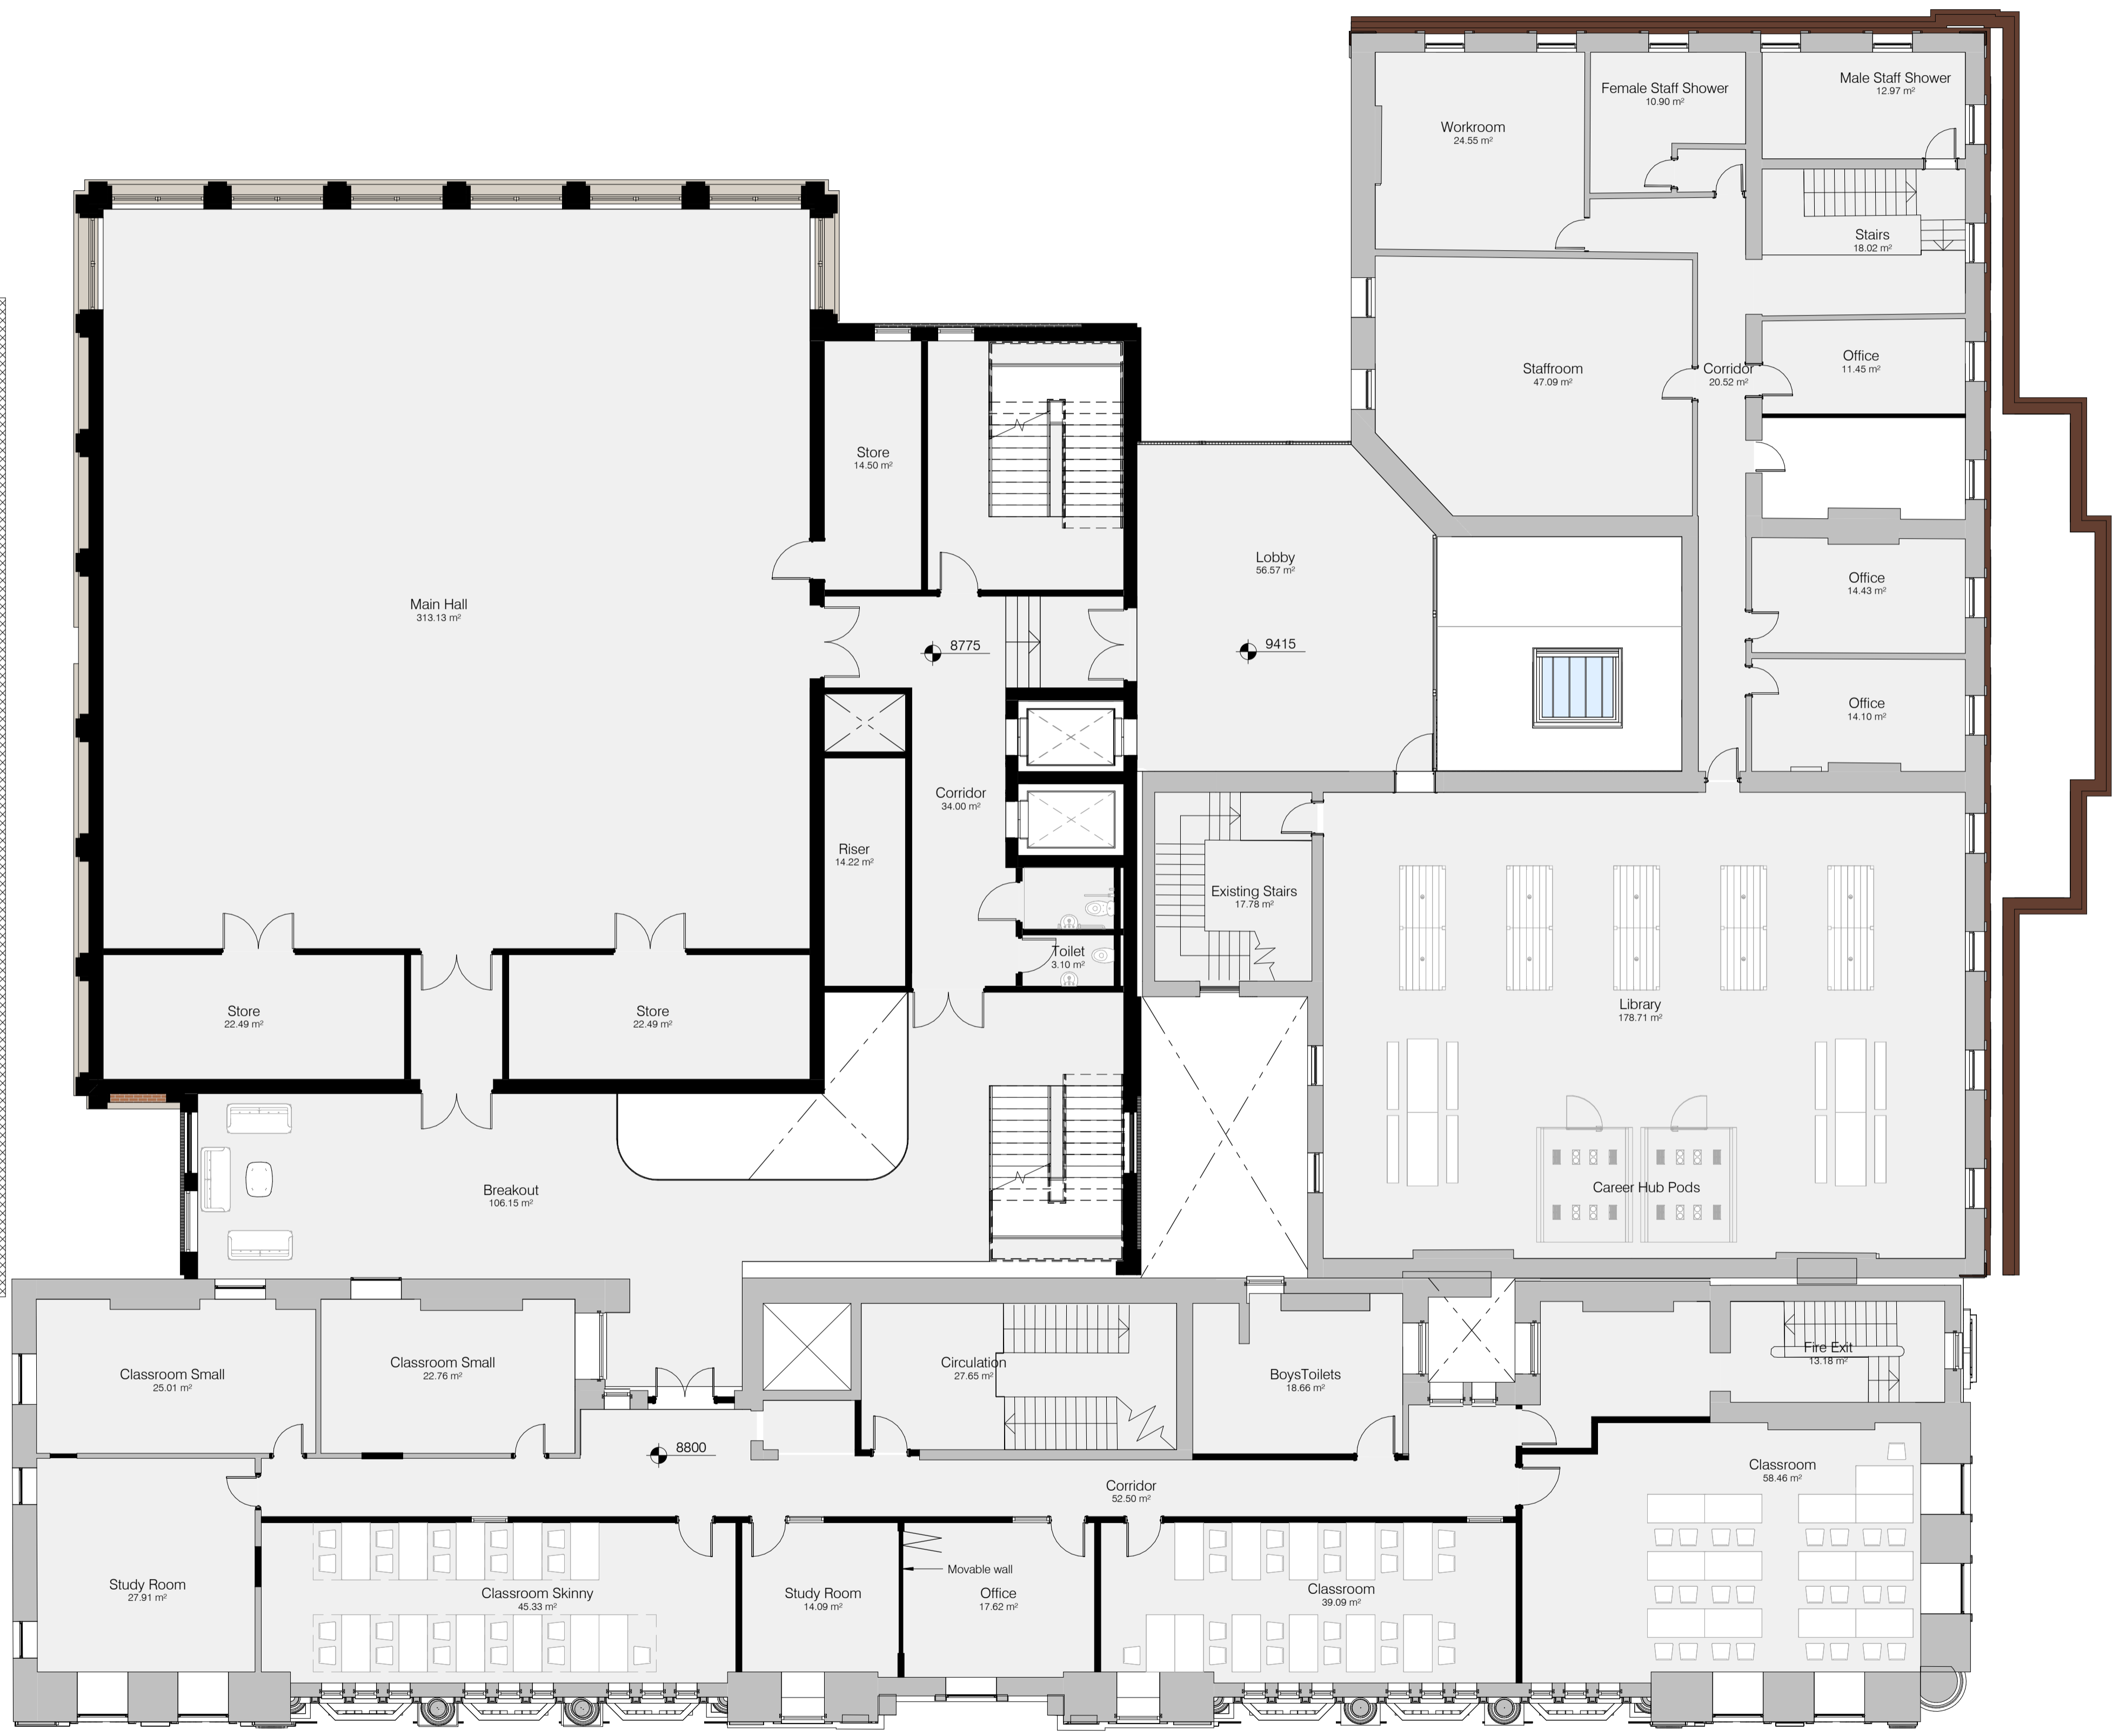
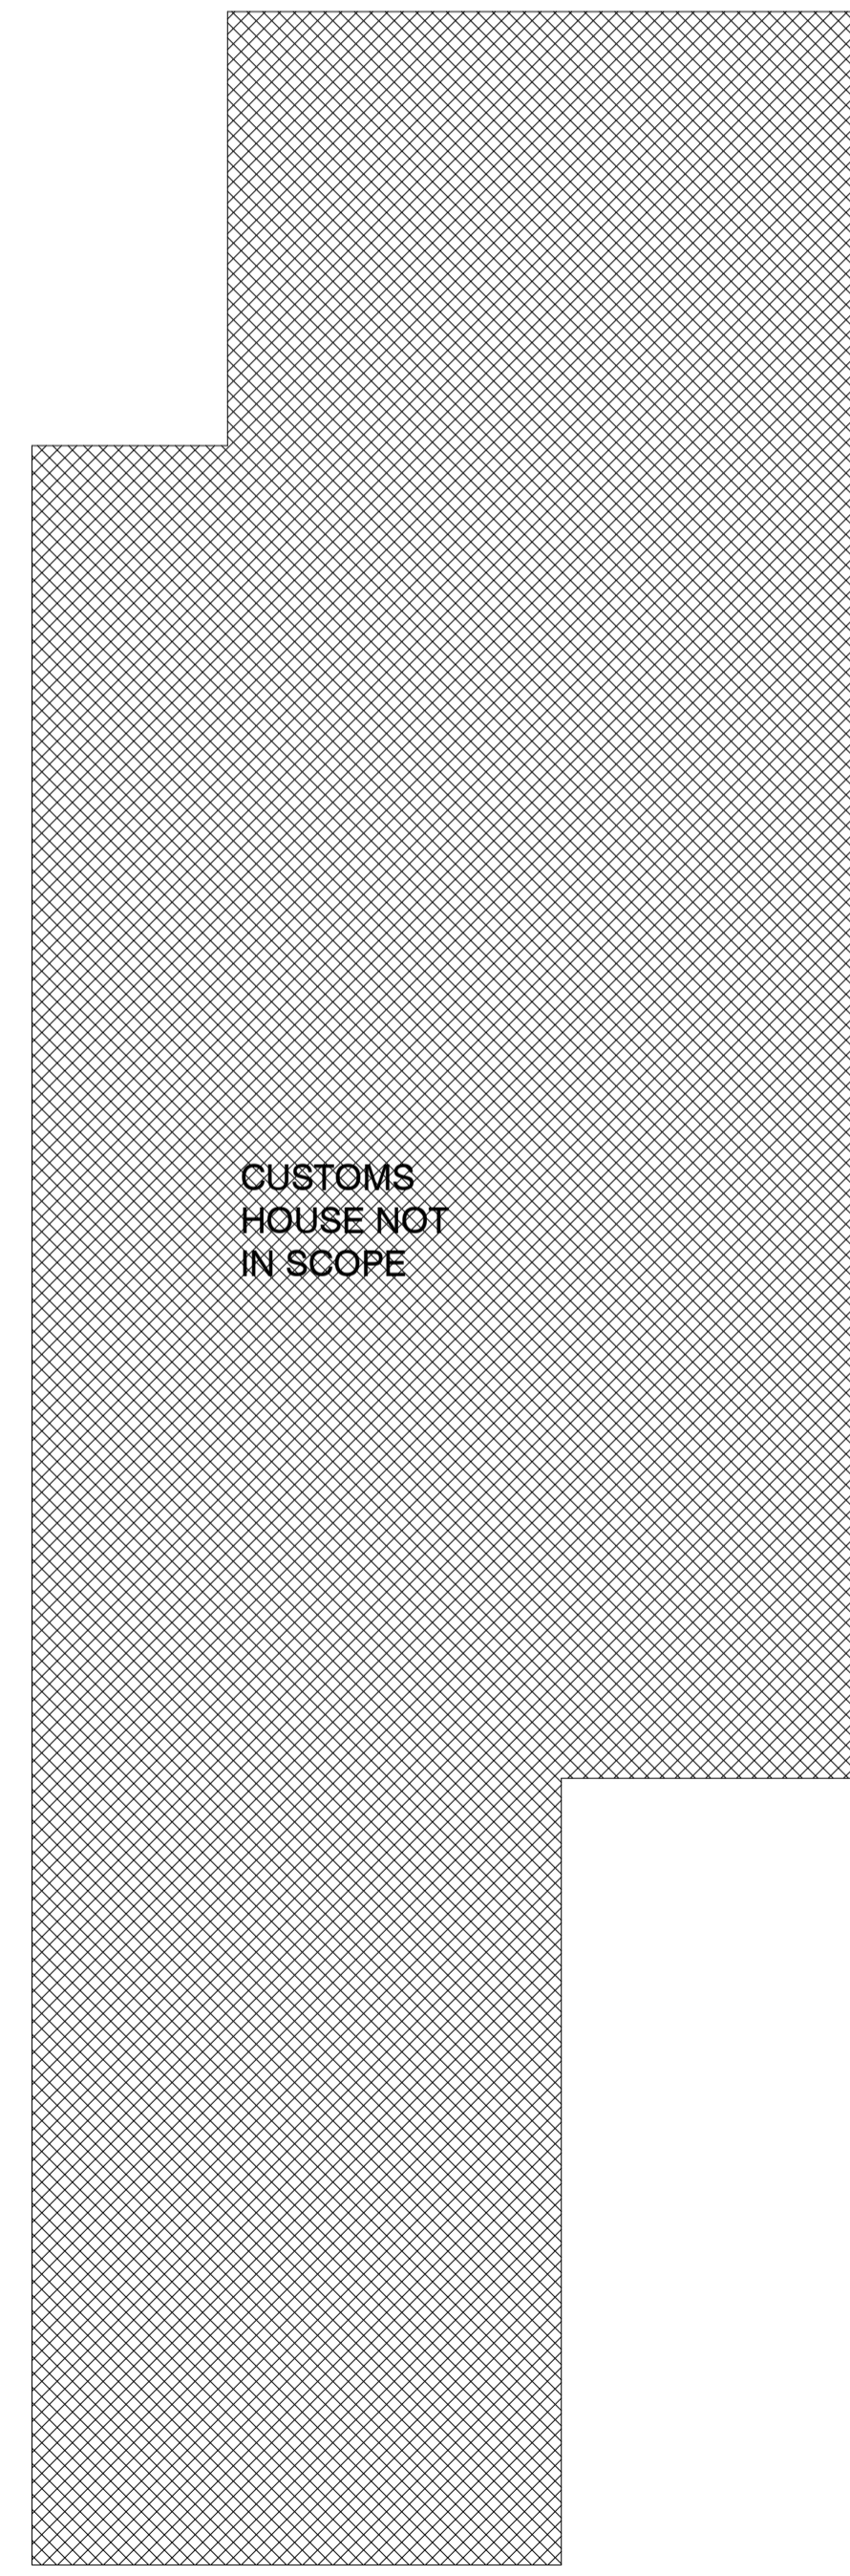
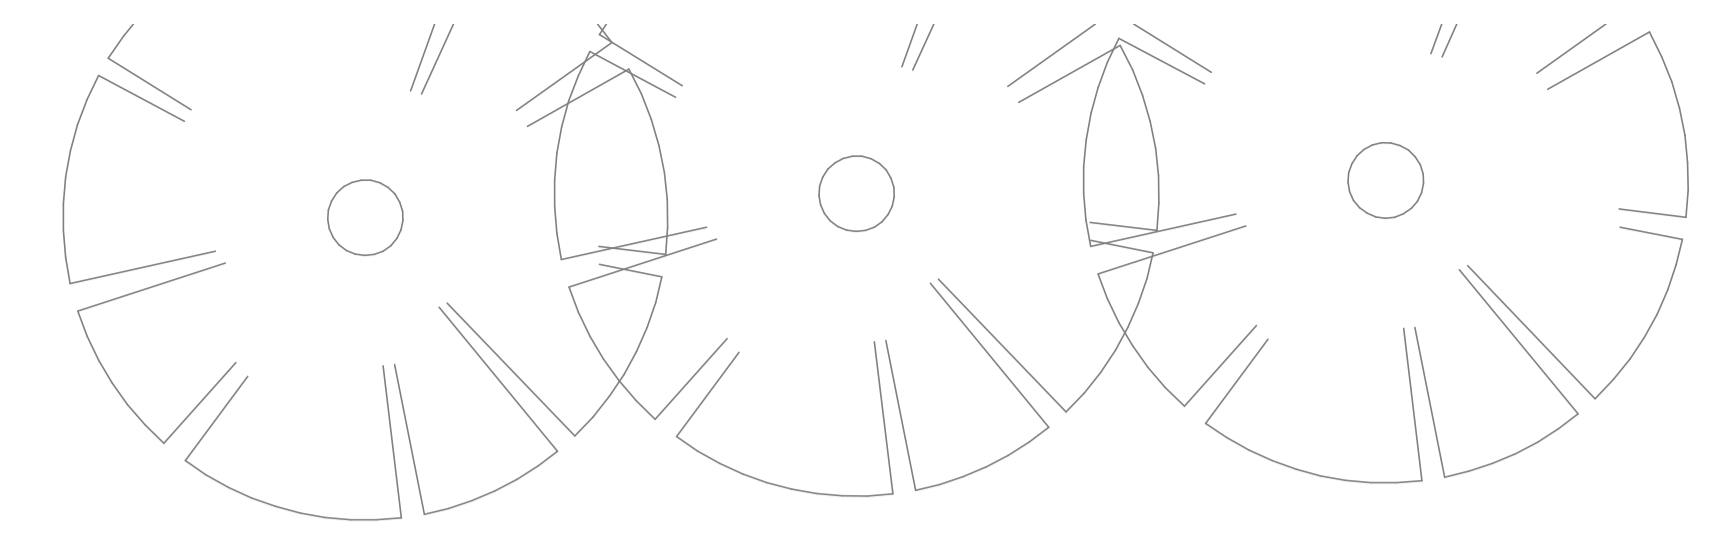


VISUAL SCALE 1:100 @ A1

Key

- Existing structure
- Demolished structure
- Proposed structure

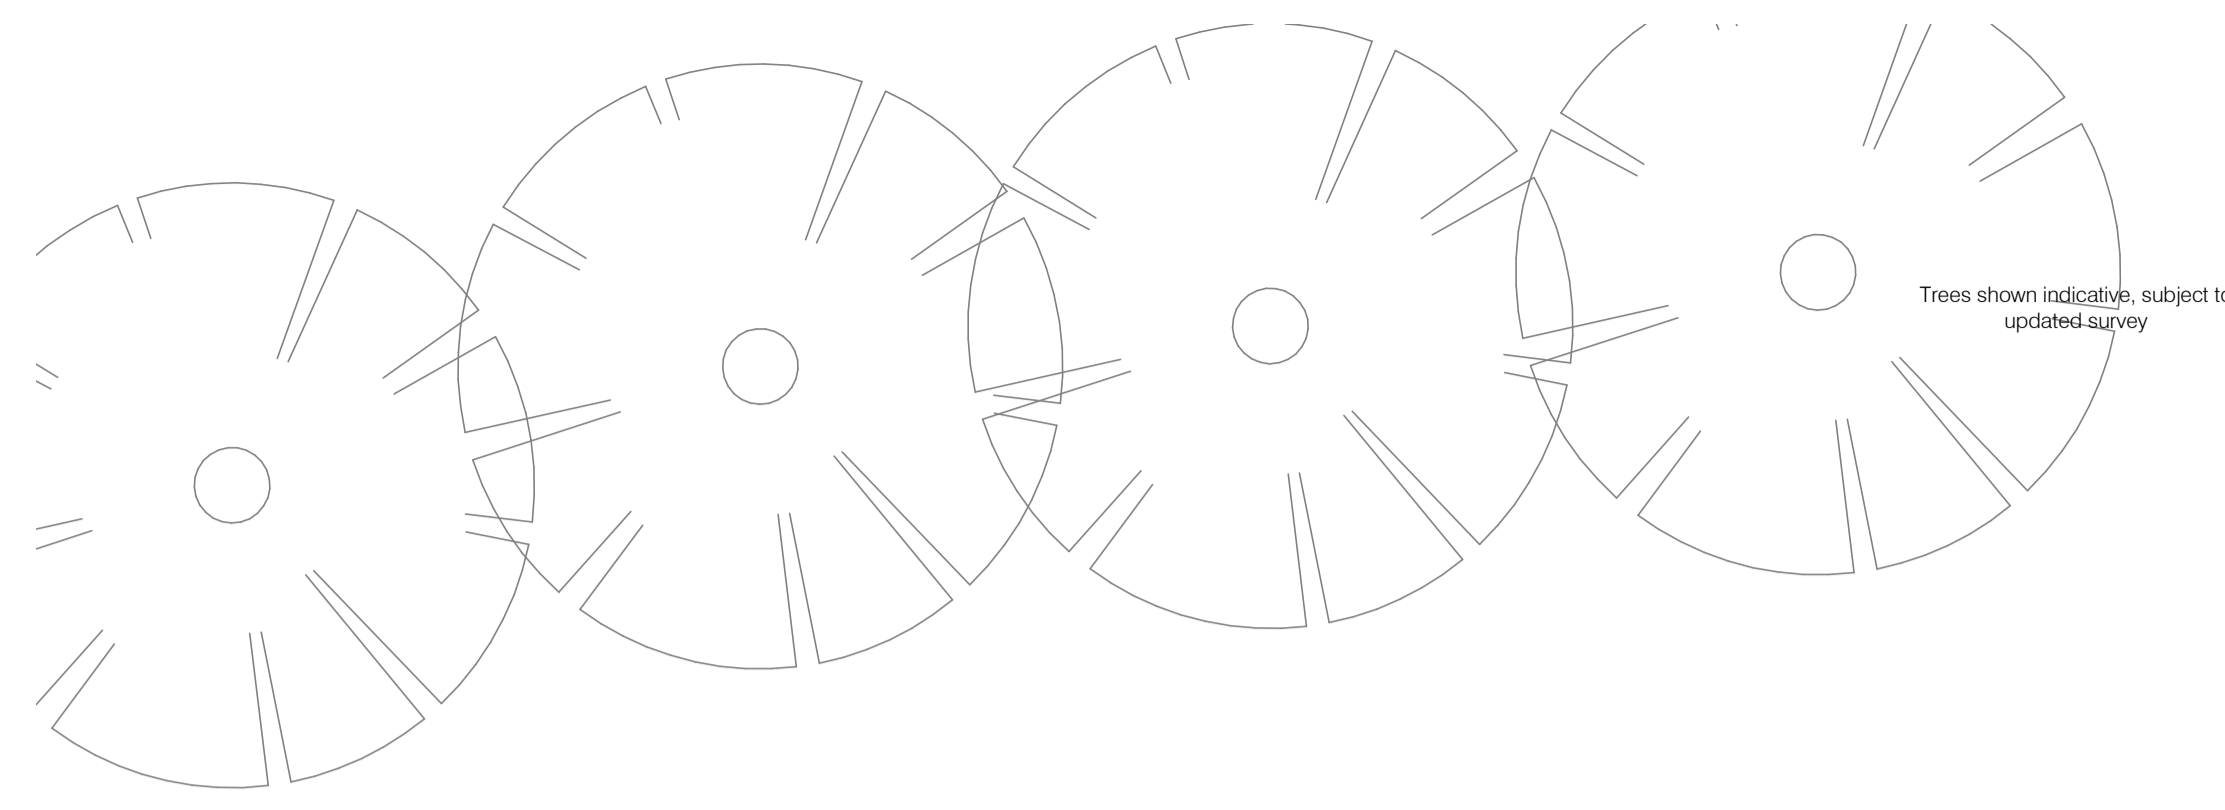

Revision	Description	Date	Issued
04	Issued for Pre-Application Consultation	29.07.22	ML
03	Pre-planning Update	07.06.22	ML
02	Issued for client review	20.05.22	ML
01	Issued for client review	30.03.22	ML



Client's Name
Cardiff 6th Form College

Job Title
Cardiff 6th Form Academic Hub

Status
Preliminary

Suitability
S0

Scale
1 : 100 @ A1

Document Reference
21.22-EDS-XX-02-DR-A-(01)202

Drawing Title
Proposed Second Floor Plan

Drawing Number	Revision
(01)202	04