


VISUAL SCALE 1:100 @ A1

- Key**
- Existing structure
  - Demolished structure
  - Proposed structure

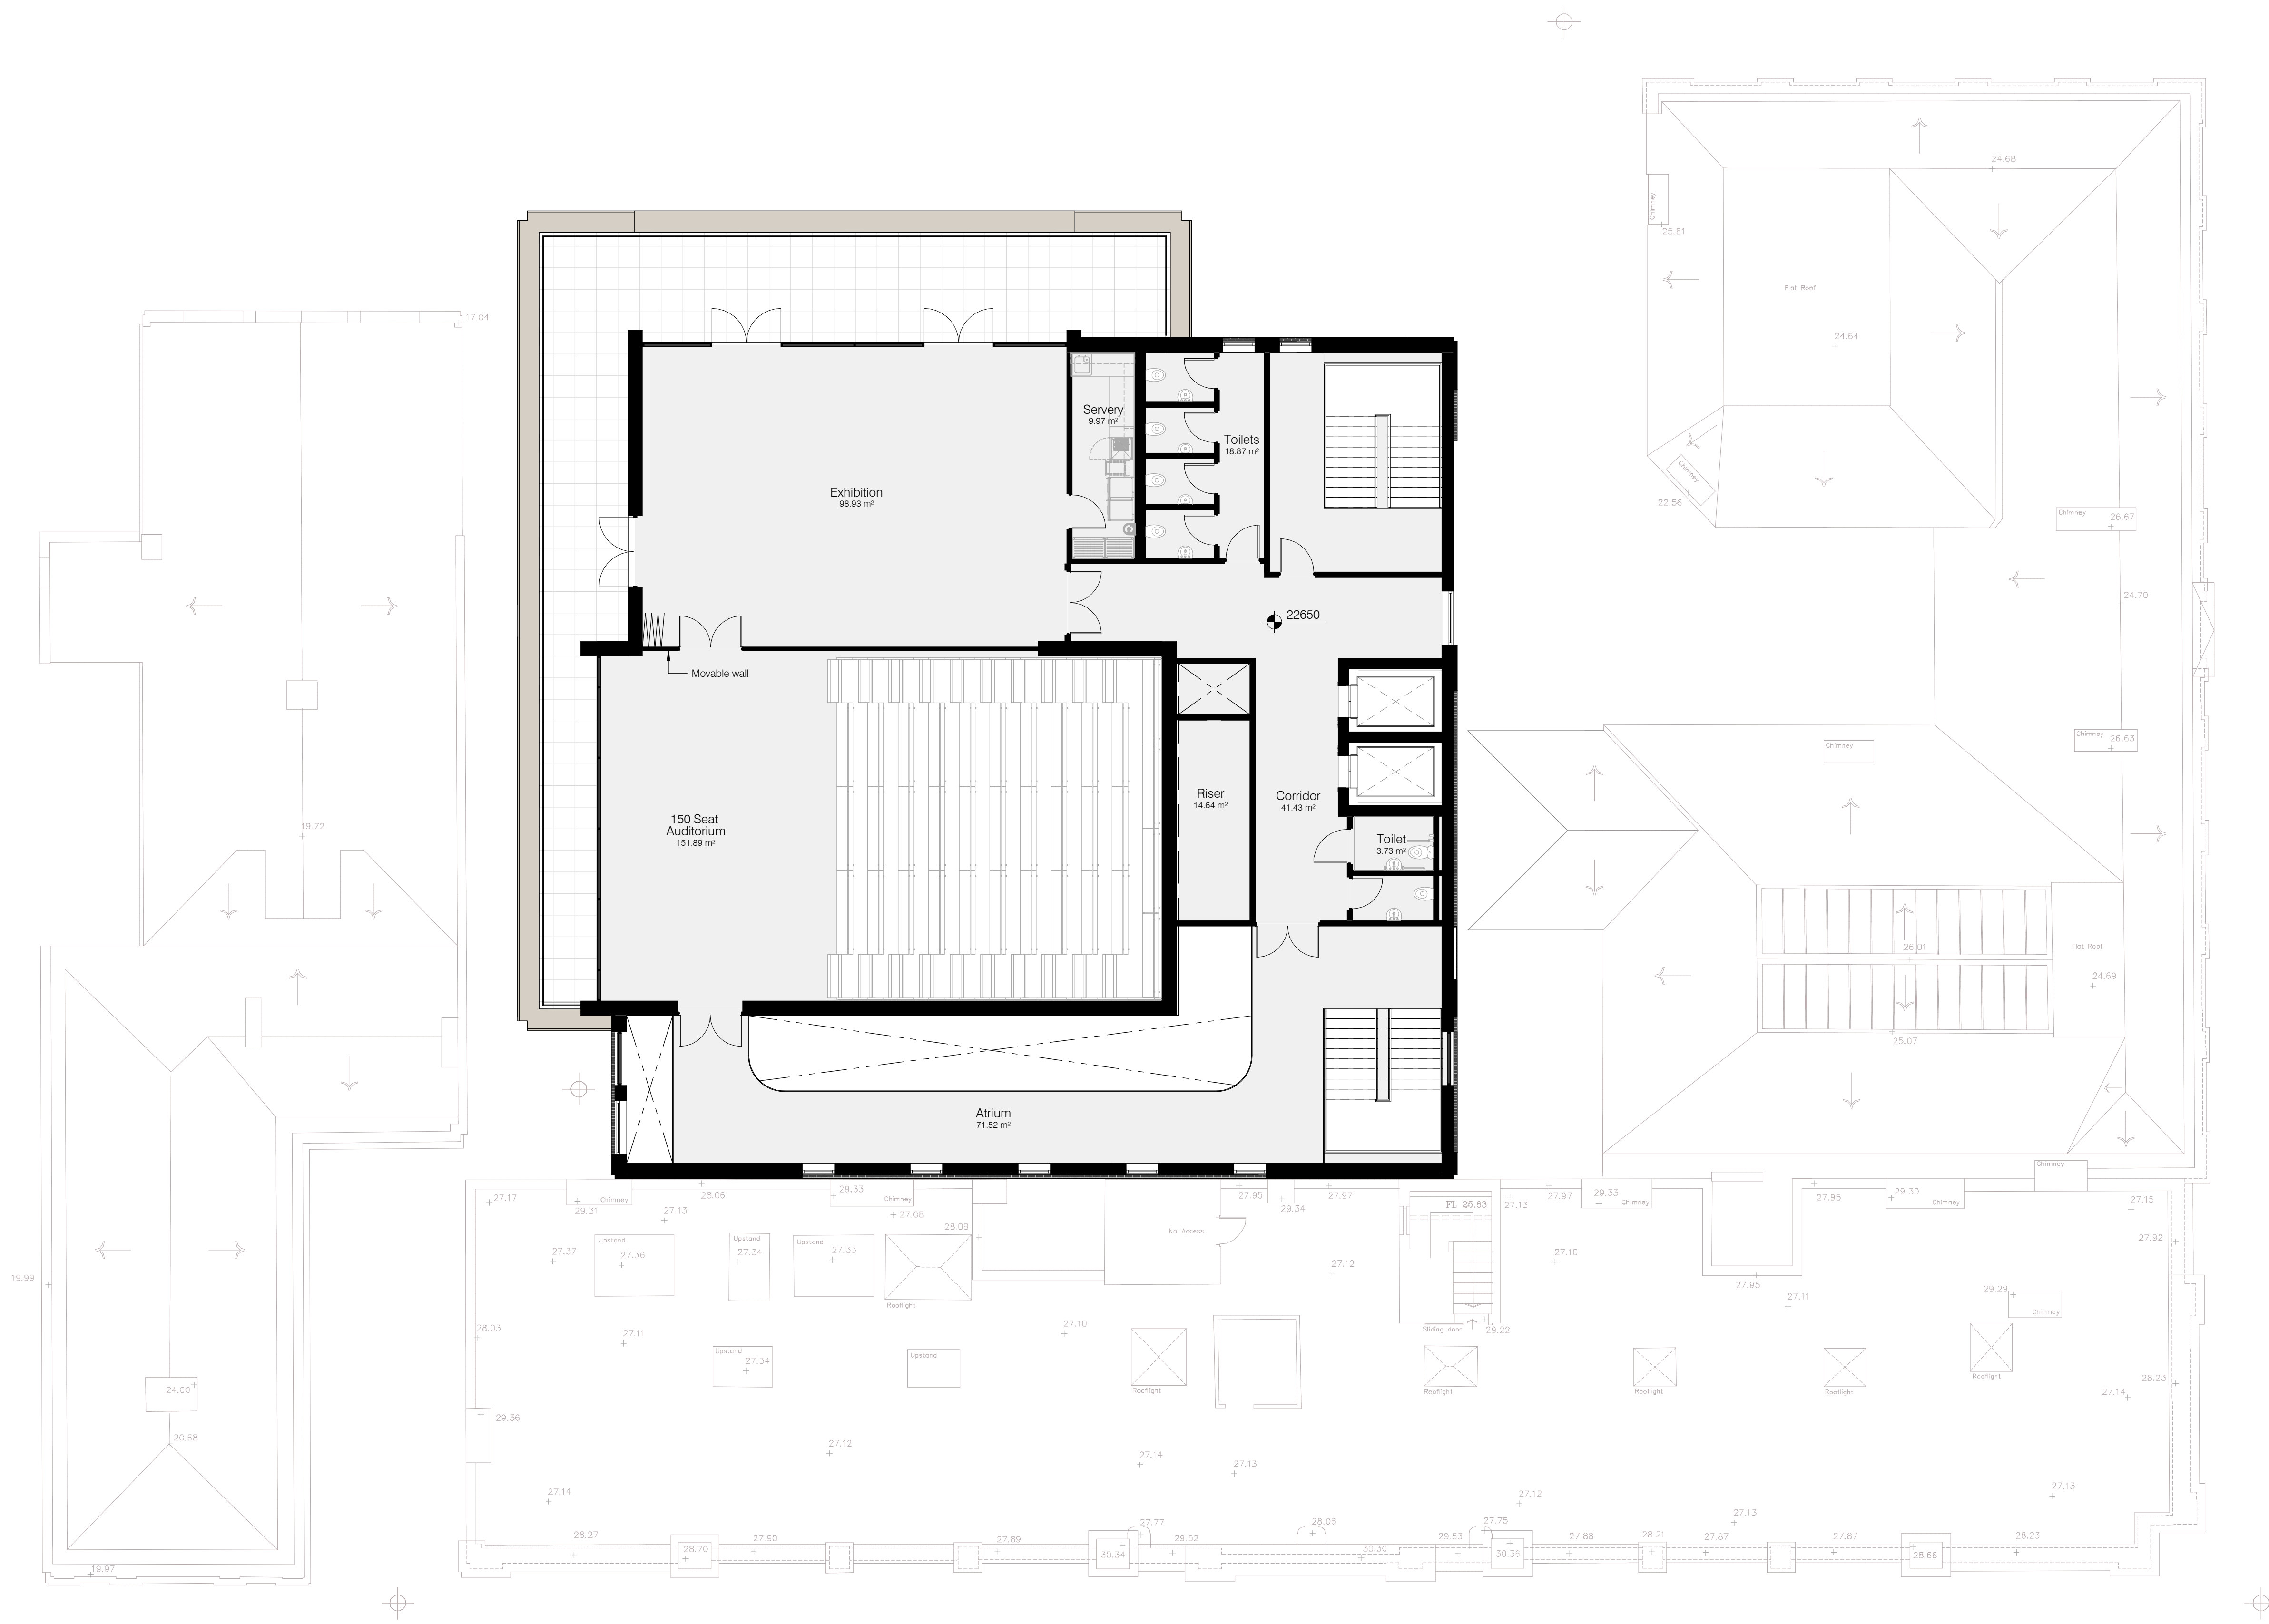

Revision	Description	Date	Issued
04	Issued for Pre-Application Consultation	29.07.22	ML
03	Pre-planning Update	07.06.22	ML
02	Issued for client review	20.05.22	ML
01	Issued for client review	30.03.22	ML

**EXPEDITE** DESIGN SERVICES LTD RIBA Chartered Practice

Client's Name  
**Cardiff 6th Form College**

Job Title  
**Cardiff 6th Form Academic Hub**

Status Suitability  
**Preliminary** **S0**

Scale  
**1 : 100 @ A1**

Document Reference  
**21.22-EDS-XX-06-DR-A-(01)206**

Drawing Title  
**Proposed Sixth Floor Plan**

Drawing Number Revision  
**(01)206** **04**