

© Expedite Design Services Ltd Figured dimensions only are to be taken from this drawing. All dimensions are to be checked on site before any workis put in hand. 6m 8m 10m 2m 4m 0m

Zone Legend A-Level House Parent Shared

VISUAL SCALE 1:100 @ A1

Floor plan repeated from eleventh to seventeenth floor Floor Levels +36000 - Eleventh Floor +39150 - Twelth Floor +42300 - Thirteenth Floor +45450 - Fourteenth Floor +48600 - Fifteenth Floor +51750 - Sixteenth Floor +54900 - Seventeenth Floor (top accommodation level) +58450 - Roof Level



Client's Name

Cardiff 6th Form Boarding Hub

Cardiff 6th Form College



Drawing Number (01)211


Drawing Title

Proposed Eleventh Floor Plan (Typical Tower Floor)

Document Reference 21.65-EDS-XX-02-DR-A-(01)211

Scale 1 : 100 @ A1

Status Planning Suitability S2

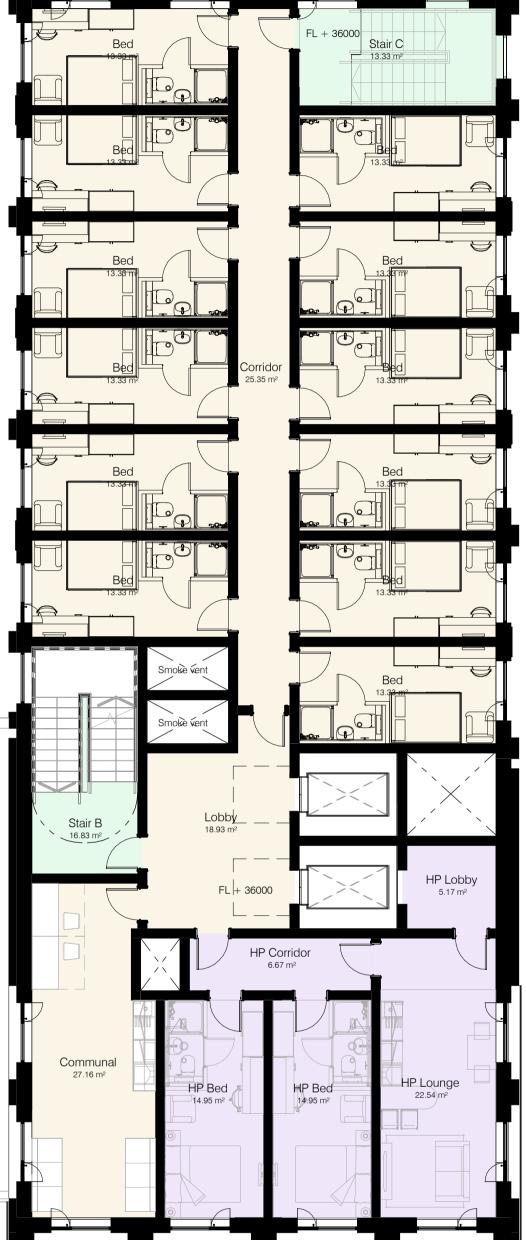

Revision 02