


© Expedite Design Services Ltd

Figured dimensions only are to be taken from this drawing. All dimensions are to be checked on site before any works put in hand.



Zone Legend

- A-Level
- House Parent
- Shared

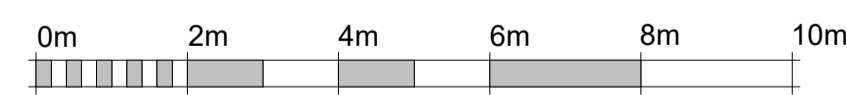

VISUAL SCALE 1:100 @ A1

Floor plan repeated from eleventh to seventeenth floor

Floor Levels
 +36000 - Eleventh Floor
 +39150 - Twelfth Floor
 +42300 - Thirteenth Floor
 +45450 - Fourteenth Floor
 +48600 - Fifteenth Floor
 +51750 - Sixteenth Floor
 +54900 - Seventeenth Floor (top accommodation level)
 +58450 - Roof Level

Revision	Description	Date	Issued
02	Issued for pre-application consultation	16.12.22	ML
01	Issued for comment	25.11.22	ML

EXPEDITE
 DESIGN SERVICES LTD

RIBA
 Chartered Practice

Client's Name
Cardiff 6th Form College

Cardiff 6th Form Boarding Hub

Status: **Planning** Suitability: **S2**

Scale:
1 : 100 @ A1

Document Reference
21.65-EDS-XX-02-DR-A-(01)211

Drawing Title
Proposed Eleventh Floor Plan (Typical Tower Floor)

Drawing Number: **(01)211** Revision: **02**