


© Expedite Design Services Ltd

Figured dimensions only are to be taken from this drawing. All dimensions are to be checked on site before any works put in hand.

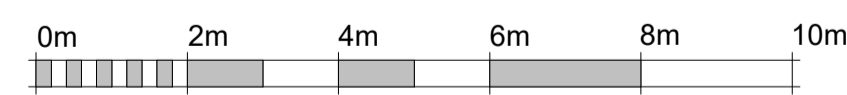

VISUAL SCALE 1:100 @ A1

Zone Legend

- A-Level
- House Parent
- Shared
- Staff

Revision	Description	Date	Issued
03	Issued for pre-application consultation	16.12.22	ML
02	Issued for comment	25.11.22	ML
01	Issued for comment	18.11.22	ML

**EXPEDITE**  
DESIGN SERVICES LTD

**RIBA**   
Chartered Practice

Clients Name  
**Cardiff 6th Form College**

**Cardiff 6th Form Boarding Hub**

Status  
**Planning**

Suitability  
**S2**

Scale  
**1 : 100 @ A1**

Document Reference  
**21.65-EDS-XX-01-DR-A-(01)201**

Drawing Title  
**Proposed First Floor Plan**

Drawing Number  
**(01)201**

Revision  
**03**