


© Expedite Design Services Ltd

Figured dimensions only are to be taken from this drawing. All dimensions are to be checked on site before any works put in hand.

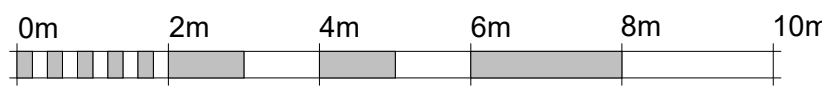

VISUAL SCALE 1:100 @ A1

Zone Legend

- A-Level
- House Parent
- Shared
- Staff

03	Issued for pre-application consultation	16.12.22	ML
02	Issued for comment	25.11.22	ML
01	Issued for comment	18.11.22	ML
Revision	Description	Date	Issued

EXPEDITE
DESIGN SERVICES LTD

RIBA
Chartered Practice

Clients Name
Cardiff 6th Form College

Cardiff 6th Form Boarding Hub

Status
Planning

Scale
1 : 100 @ A1

Document Reference
21.65-EDS-XX-01-DR-A-(01)201

Drawing Title
Proposed First Floor Plan

Drawing Number
(01)201

Revision
03

Suitability
S2