




© Expedite Design Services Ltd

Figured dimensions only are to be taken from this drawing. All dimensions are to be checked on site before any works put in hand.

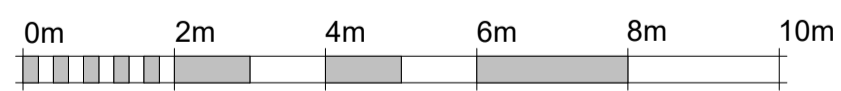

VISUAL SCALE 1:100 @ A1

Floor plan repeated from eleventh to seventeenth floor

- Floor Levels**
- +36000 - Eleventh Floor
 - +39150 - Twelfth Floor
 - +42300 - Thirteenth Floor
 - +45450 - Fourteenth Floor
 - +48600 - Fifteenth Floor
 - +51750 - Sixteenth Floor
 - +54900 - Seventeenth Floor (top accommodation level)
 - +58450 - Roof Level

Revision	Description	Date	Issued
01	Issued for pre-application consultation	16.12.22	ML

EXPEDITE
DESIGN SERVICES LTD

RIBA 
Chartered Practice

Client's Name
Cardiff 6th Form College

Cardiff 6th Form Boarding Hub

Status
Planning

Suitability
S2

Scale
1 : 100 @ A1

Document Reference
21.65-EDS-XX-08-DR-A-(01)218

Drawing Title
Proposed Roof Plan

Drawing Number
(01)218

Revision
01