




© Expedite Design Services Ltd

Figured dimensions only are to be taken from this drawing. All dimensions are to be checked on site before any works put in hand.

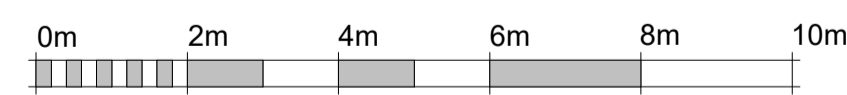

VISUAL SCALE 1:100 @ A1

Floor plan repeated from second to ninth floor

Floor Levels
 +7650 - Second Floor
 +10800 - Third Floor
 +13950 - Fourth Floor
 +17100 - Fifth Floor
 +20250 - Sixth Floor
 +23400 - Seventh Floor
 +26550 - Eighth Floor
 +29700 - Ninth Floor

Zone Legend

- A-Level
- GCSE (Single)
- GCSE (Twin)
- House Parent
- Shared

| Revision | Description | Date | Issued |
|----------|-----------------------------------------|----------|--------|
| 03 | Issued for pre-application consultation | 16.12.22 | ML |
| 02 | Issued for comment | 25.11.22 | ML |
| 01 | Issued for comment | 18.11.22 | ML |

EXPEDITE
 DESIGN SERVICES LTD

RIBA
 Chartered Practice

Client's Name
Cardiff 6th Form College

Cardiff 6th Form Boarding Hub

Status
Planning

Suitability
S2

Scale
1 : 100 @ A1

Document Reference
21.65-EDS-XX-02-DR-A-(01)202

Drawing Title
Proposed Second Floor Plan

Drawing Number
(01)202

Revision
03