

Typical Section Through Existing Wall

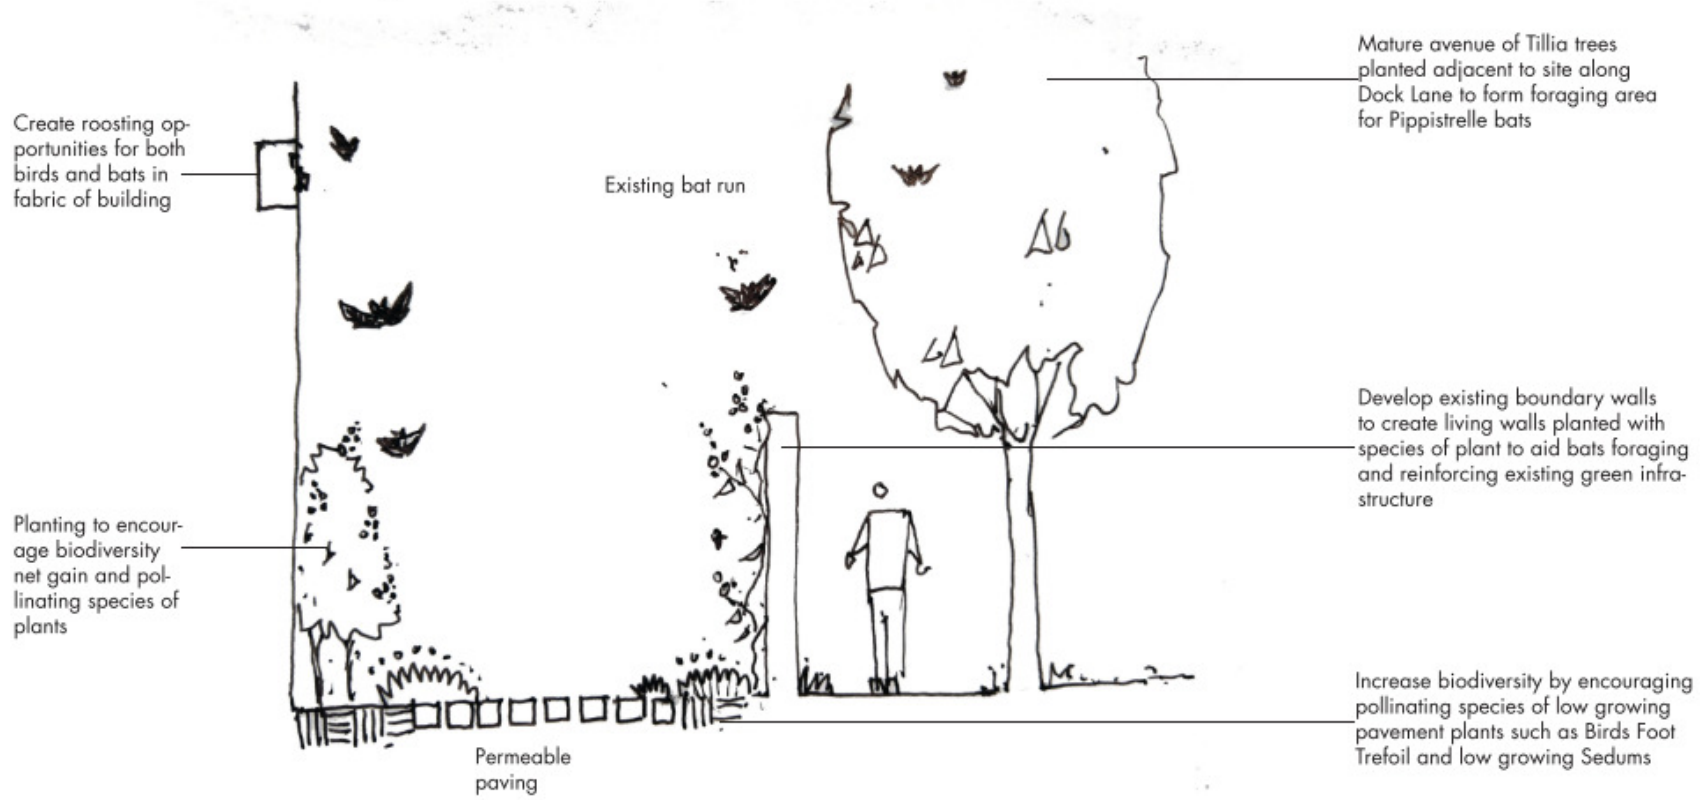


Figure 3.2 Landscape interventions

Climbing Plants e.g. Black Buddleia and Lonicera



Low level pollinating species



Landscaped courtyard



01	Issued for Pre-Application Consultation	29.07.22	ML
Revision	Description	Date	Issued

EXPEDITE
DESIGN SERVICES LTD

RIBA 
Chartered Practice

Client's Name
Cardiff 6th Form College

Job Title
Cardiff 6th Form Academic Hub

Status
Preliminary

Suitability
S0

Scale
1 : 200 @ A1

Document Reference
21.22-EDS-XX-00-DR-A-(00)302

Drawing Title
Landscape Plan

Drawing Number
(00)302

Revision
01