

General Notes

DO NOT SCALE. All dimensions must be checked on site, errors are to be reported.

All illustrated material is subject to copyright. Unless otherwise agreed in writing, all rights to use this document are subject to payment of all Architect's charges. This document may only be used for the express purpose and project for which it has been created and delivered, as notified in writing by the Architect. This document may not be otherwise used or copied. Any unauthorised use of this document is at the user's sole risk and without limiting the Architect's rights the user releases and indemnifies the Architect from and against all loss so arising.

Contractors must ensure that cross referenced drawings and specifications noted on these drawings are checked on a regular basis to ensure that the latest revisions are used.

Key Plan

Issue Record

By Chk Date

P01 For Information YT IT 18.11.2022

Title

Detailed bay elevation,
section and plan

Project

Pierhead Street

Scale

1:20 @ A1_L

Status

S2 Suitable for information

Drawing Number


644-PTA-ZZ-ZZ-DR-A-2150

Revision


P01

Patel Taylor
48 Rawstorne Street
London EC1V 7ND
T +44 (0)20 7278 2323
www.pateltaylor.co.uk


01 Section
Scale 1:20

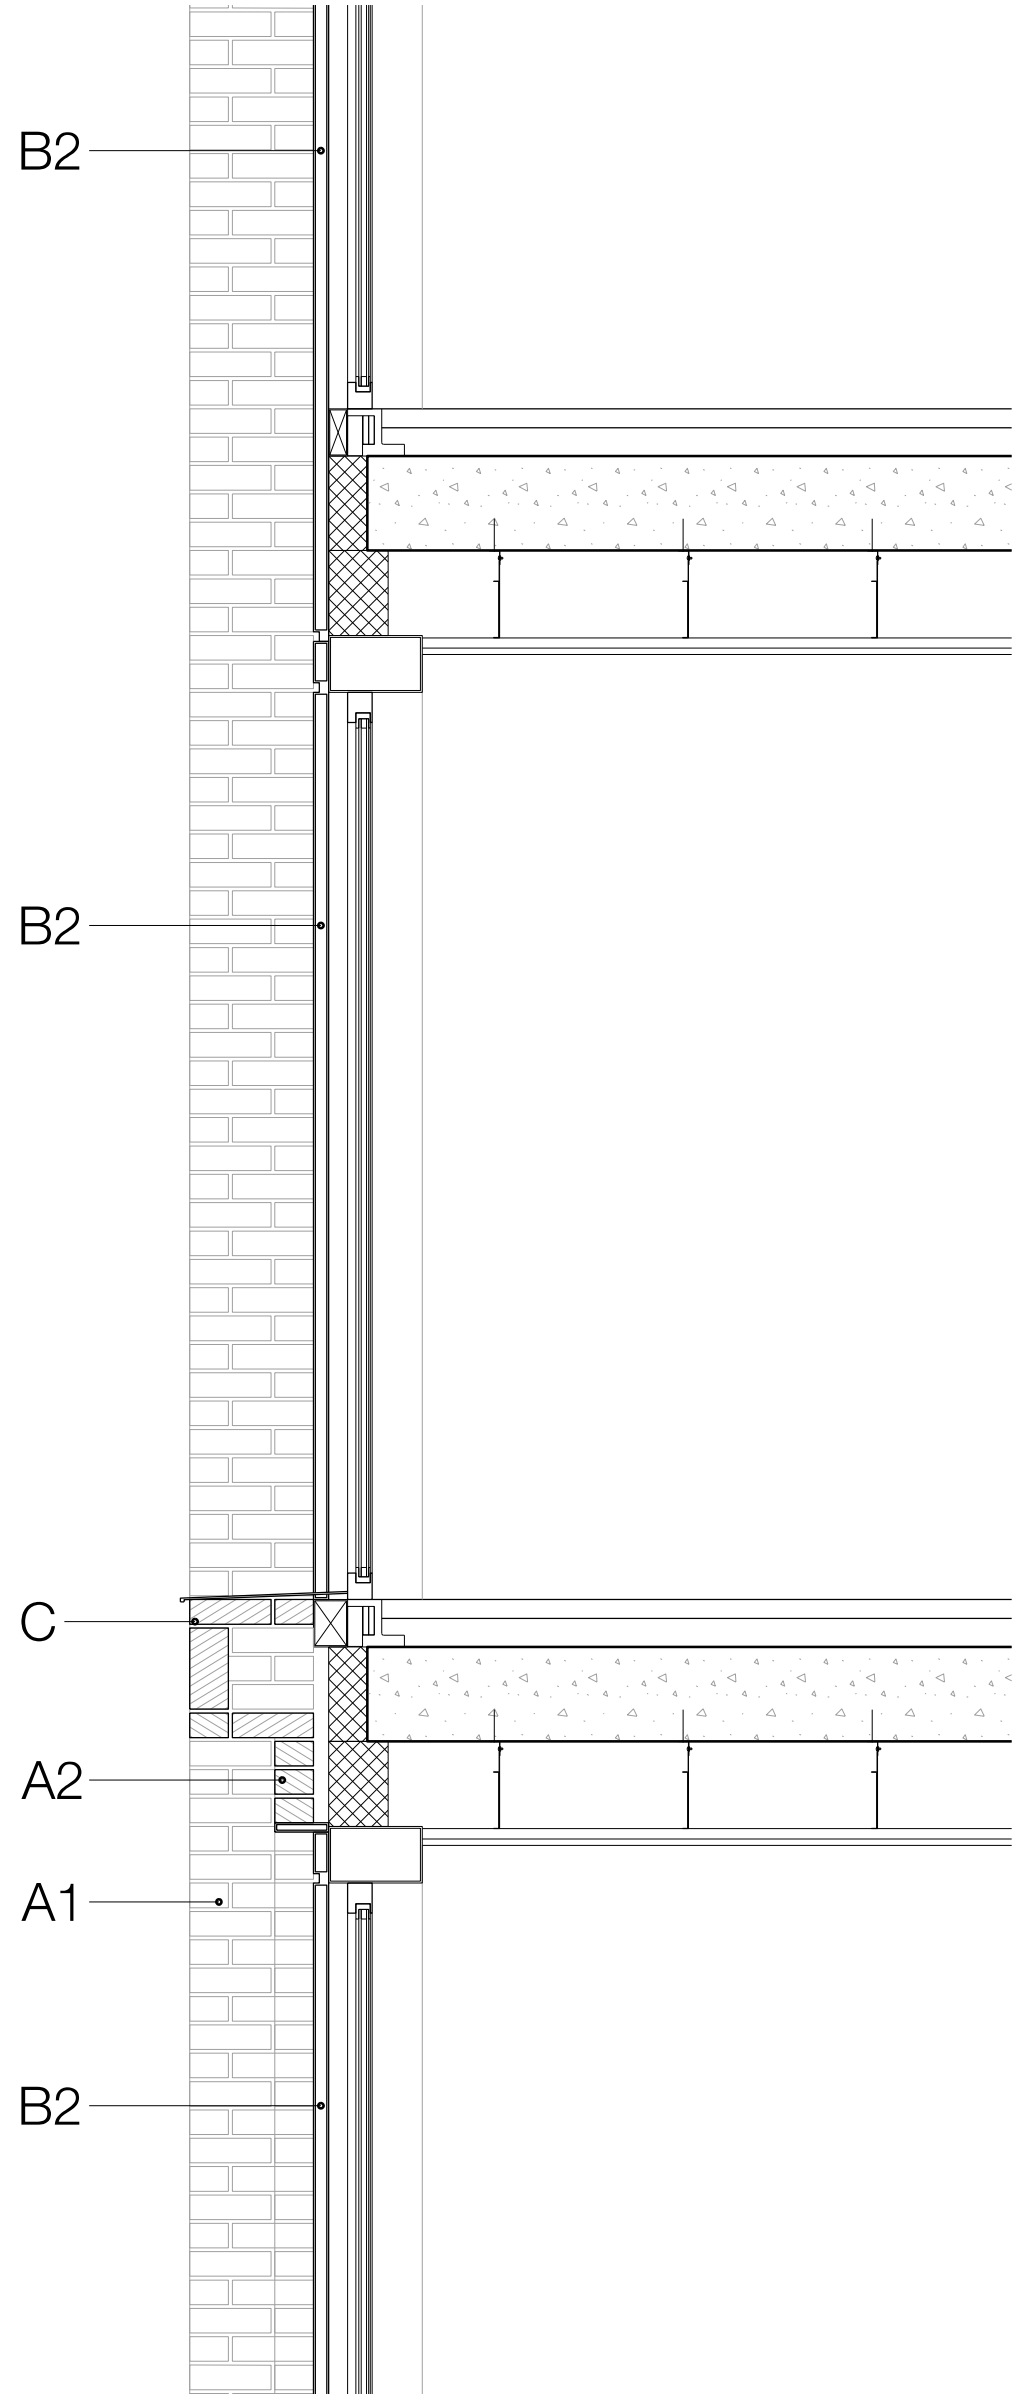

02 Elevation
Scale 1:20

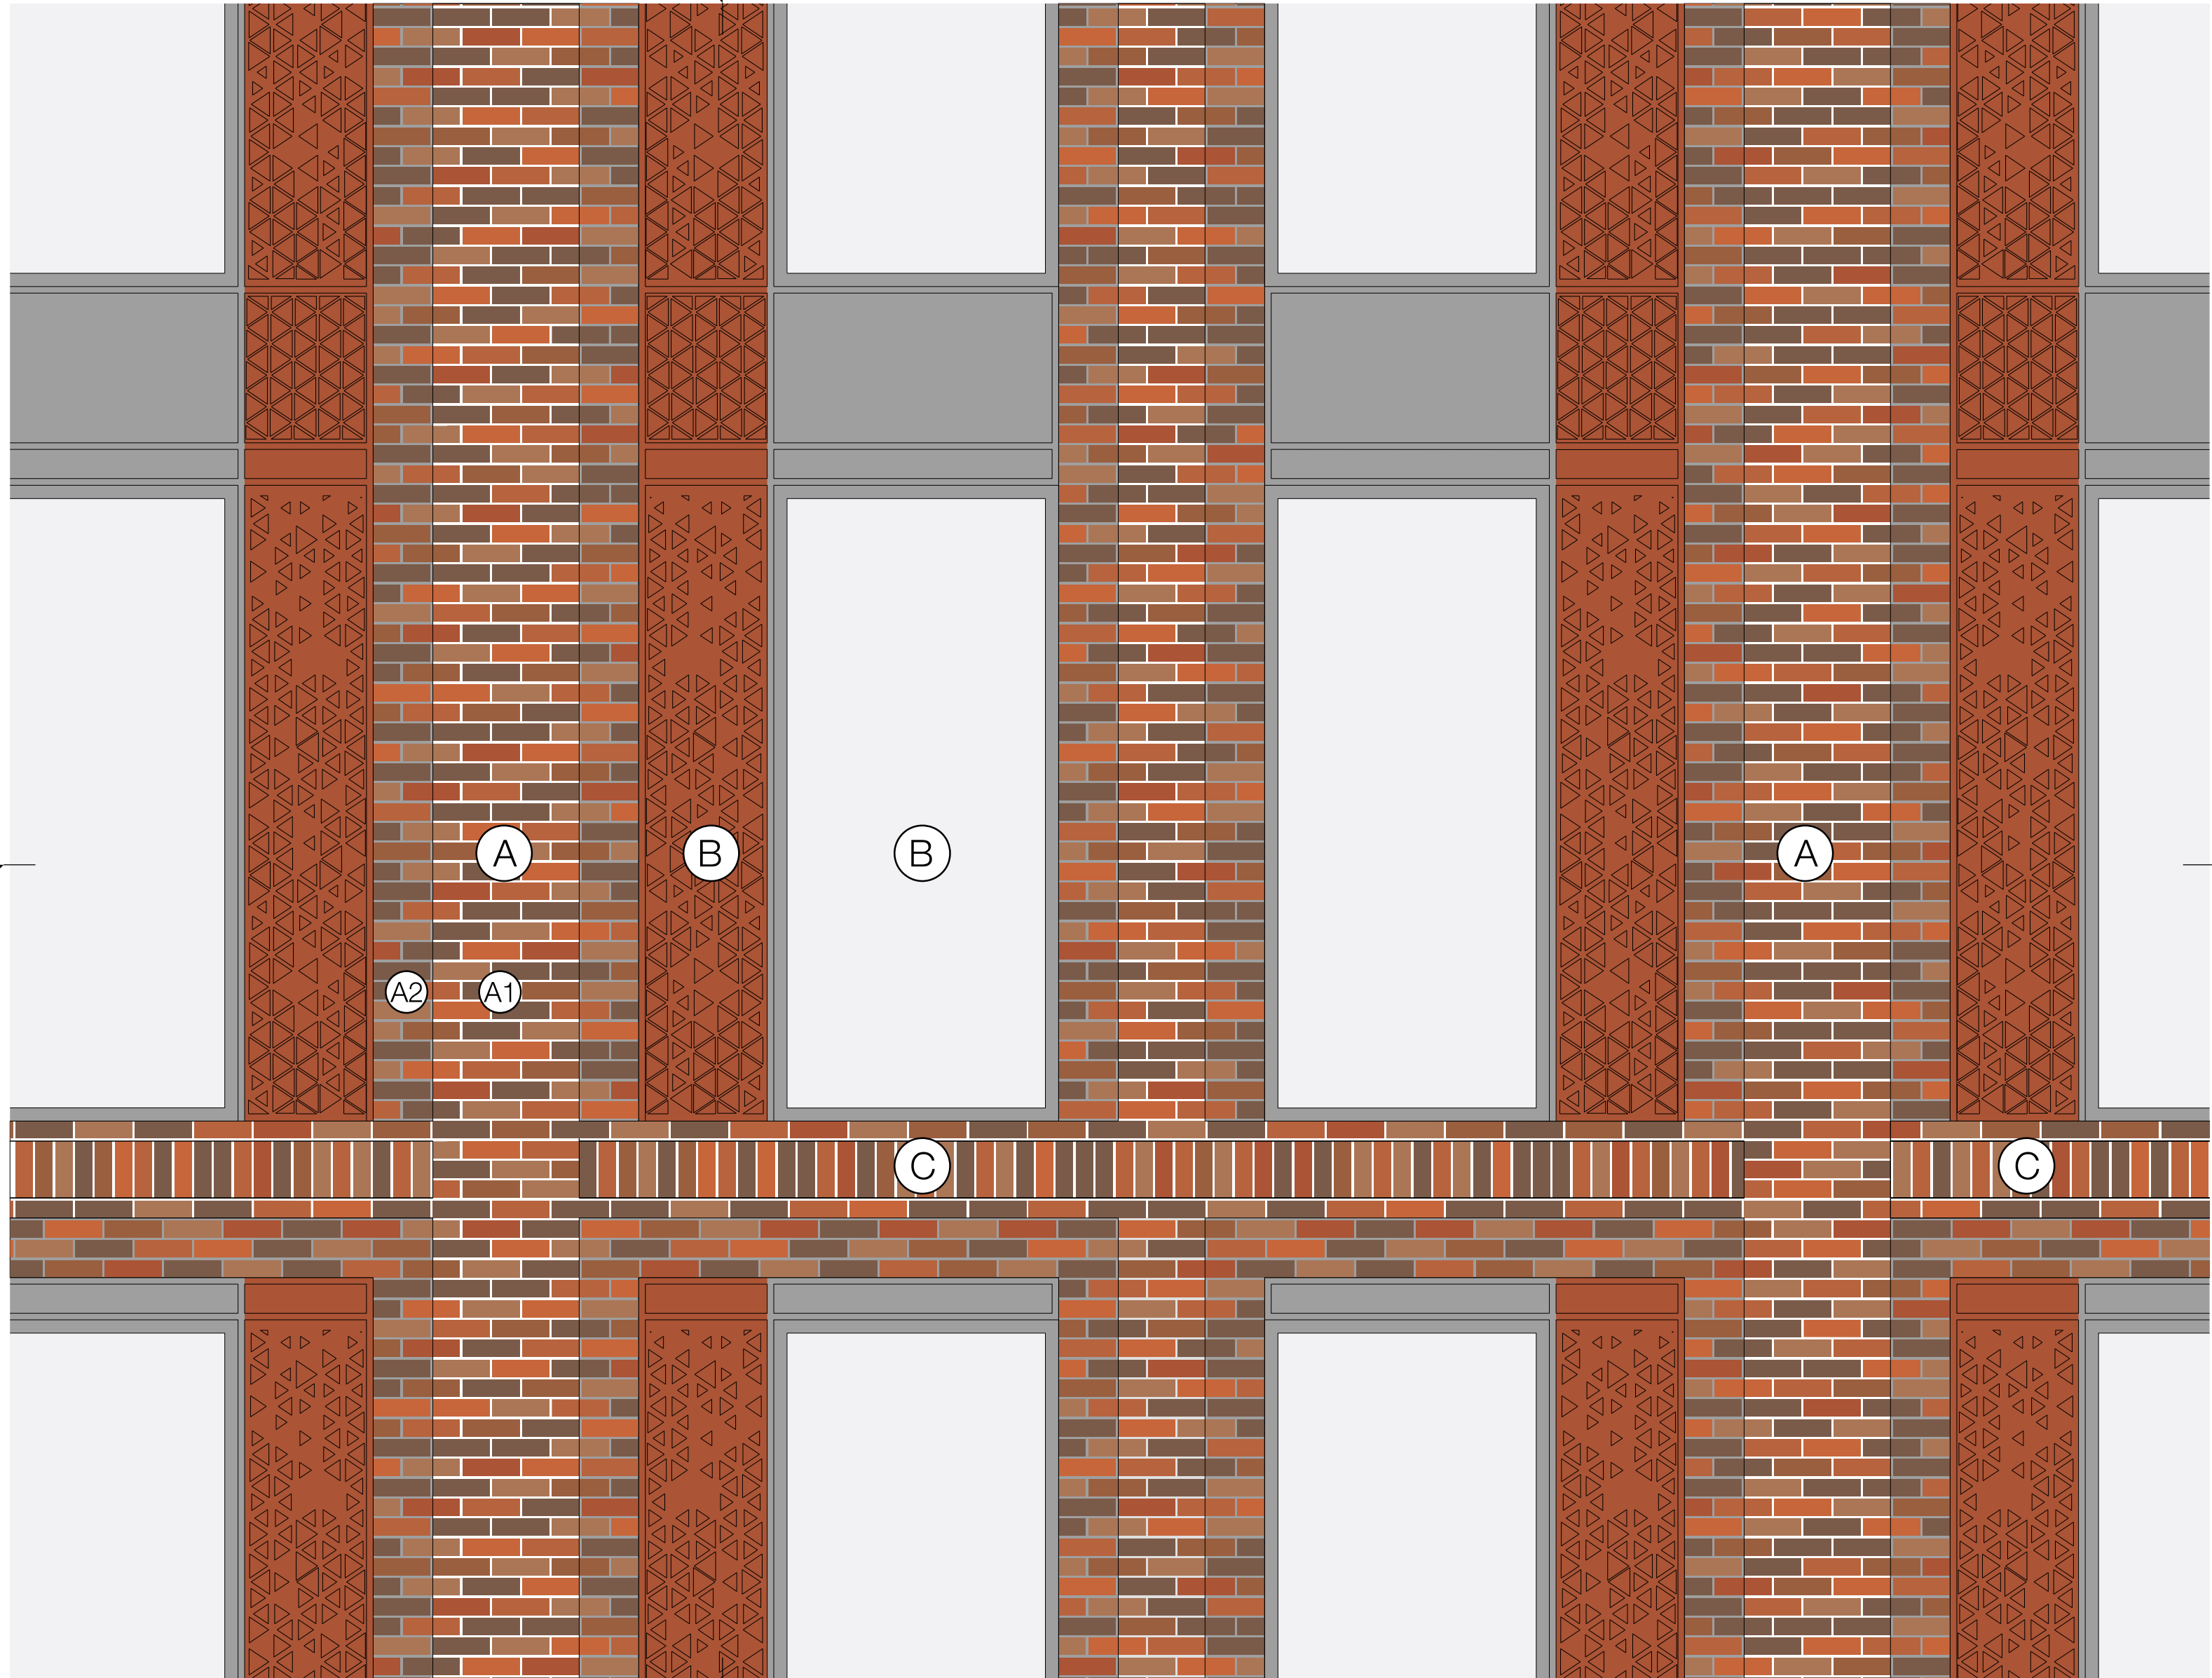

03 Plan
Scale 1:20

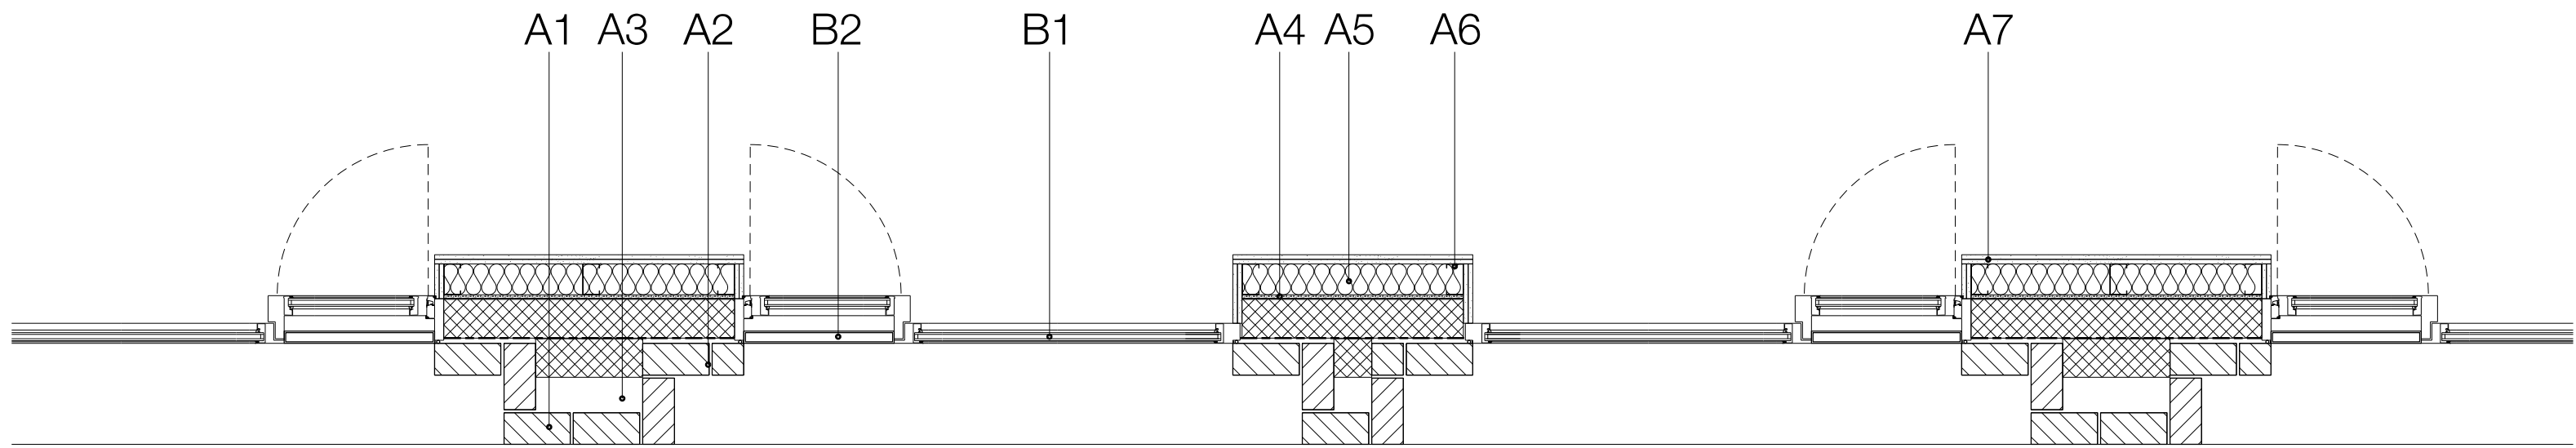

Key

A Brick facade system

- A1 Brick cladding - Red colour / Light grey mortar
- A2 Brick cladding - Red colour / Dark grey mortar
- A3 Cavity
- A4 CP board
- A5 Insulation
- A6 SFS
- A7 Plasterboard

B Powder coated aluminium window/door system

- B1 Powder coated aluminium fixed window panel
- B2 Powder coated perforated metal panel with door behind (for ventilation)

C Brick soldier course horizontal banding - Red colour / Light grey mortar