
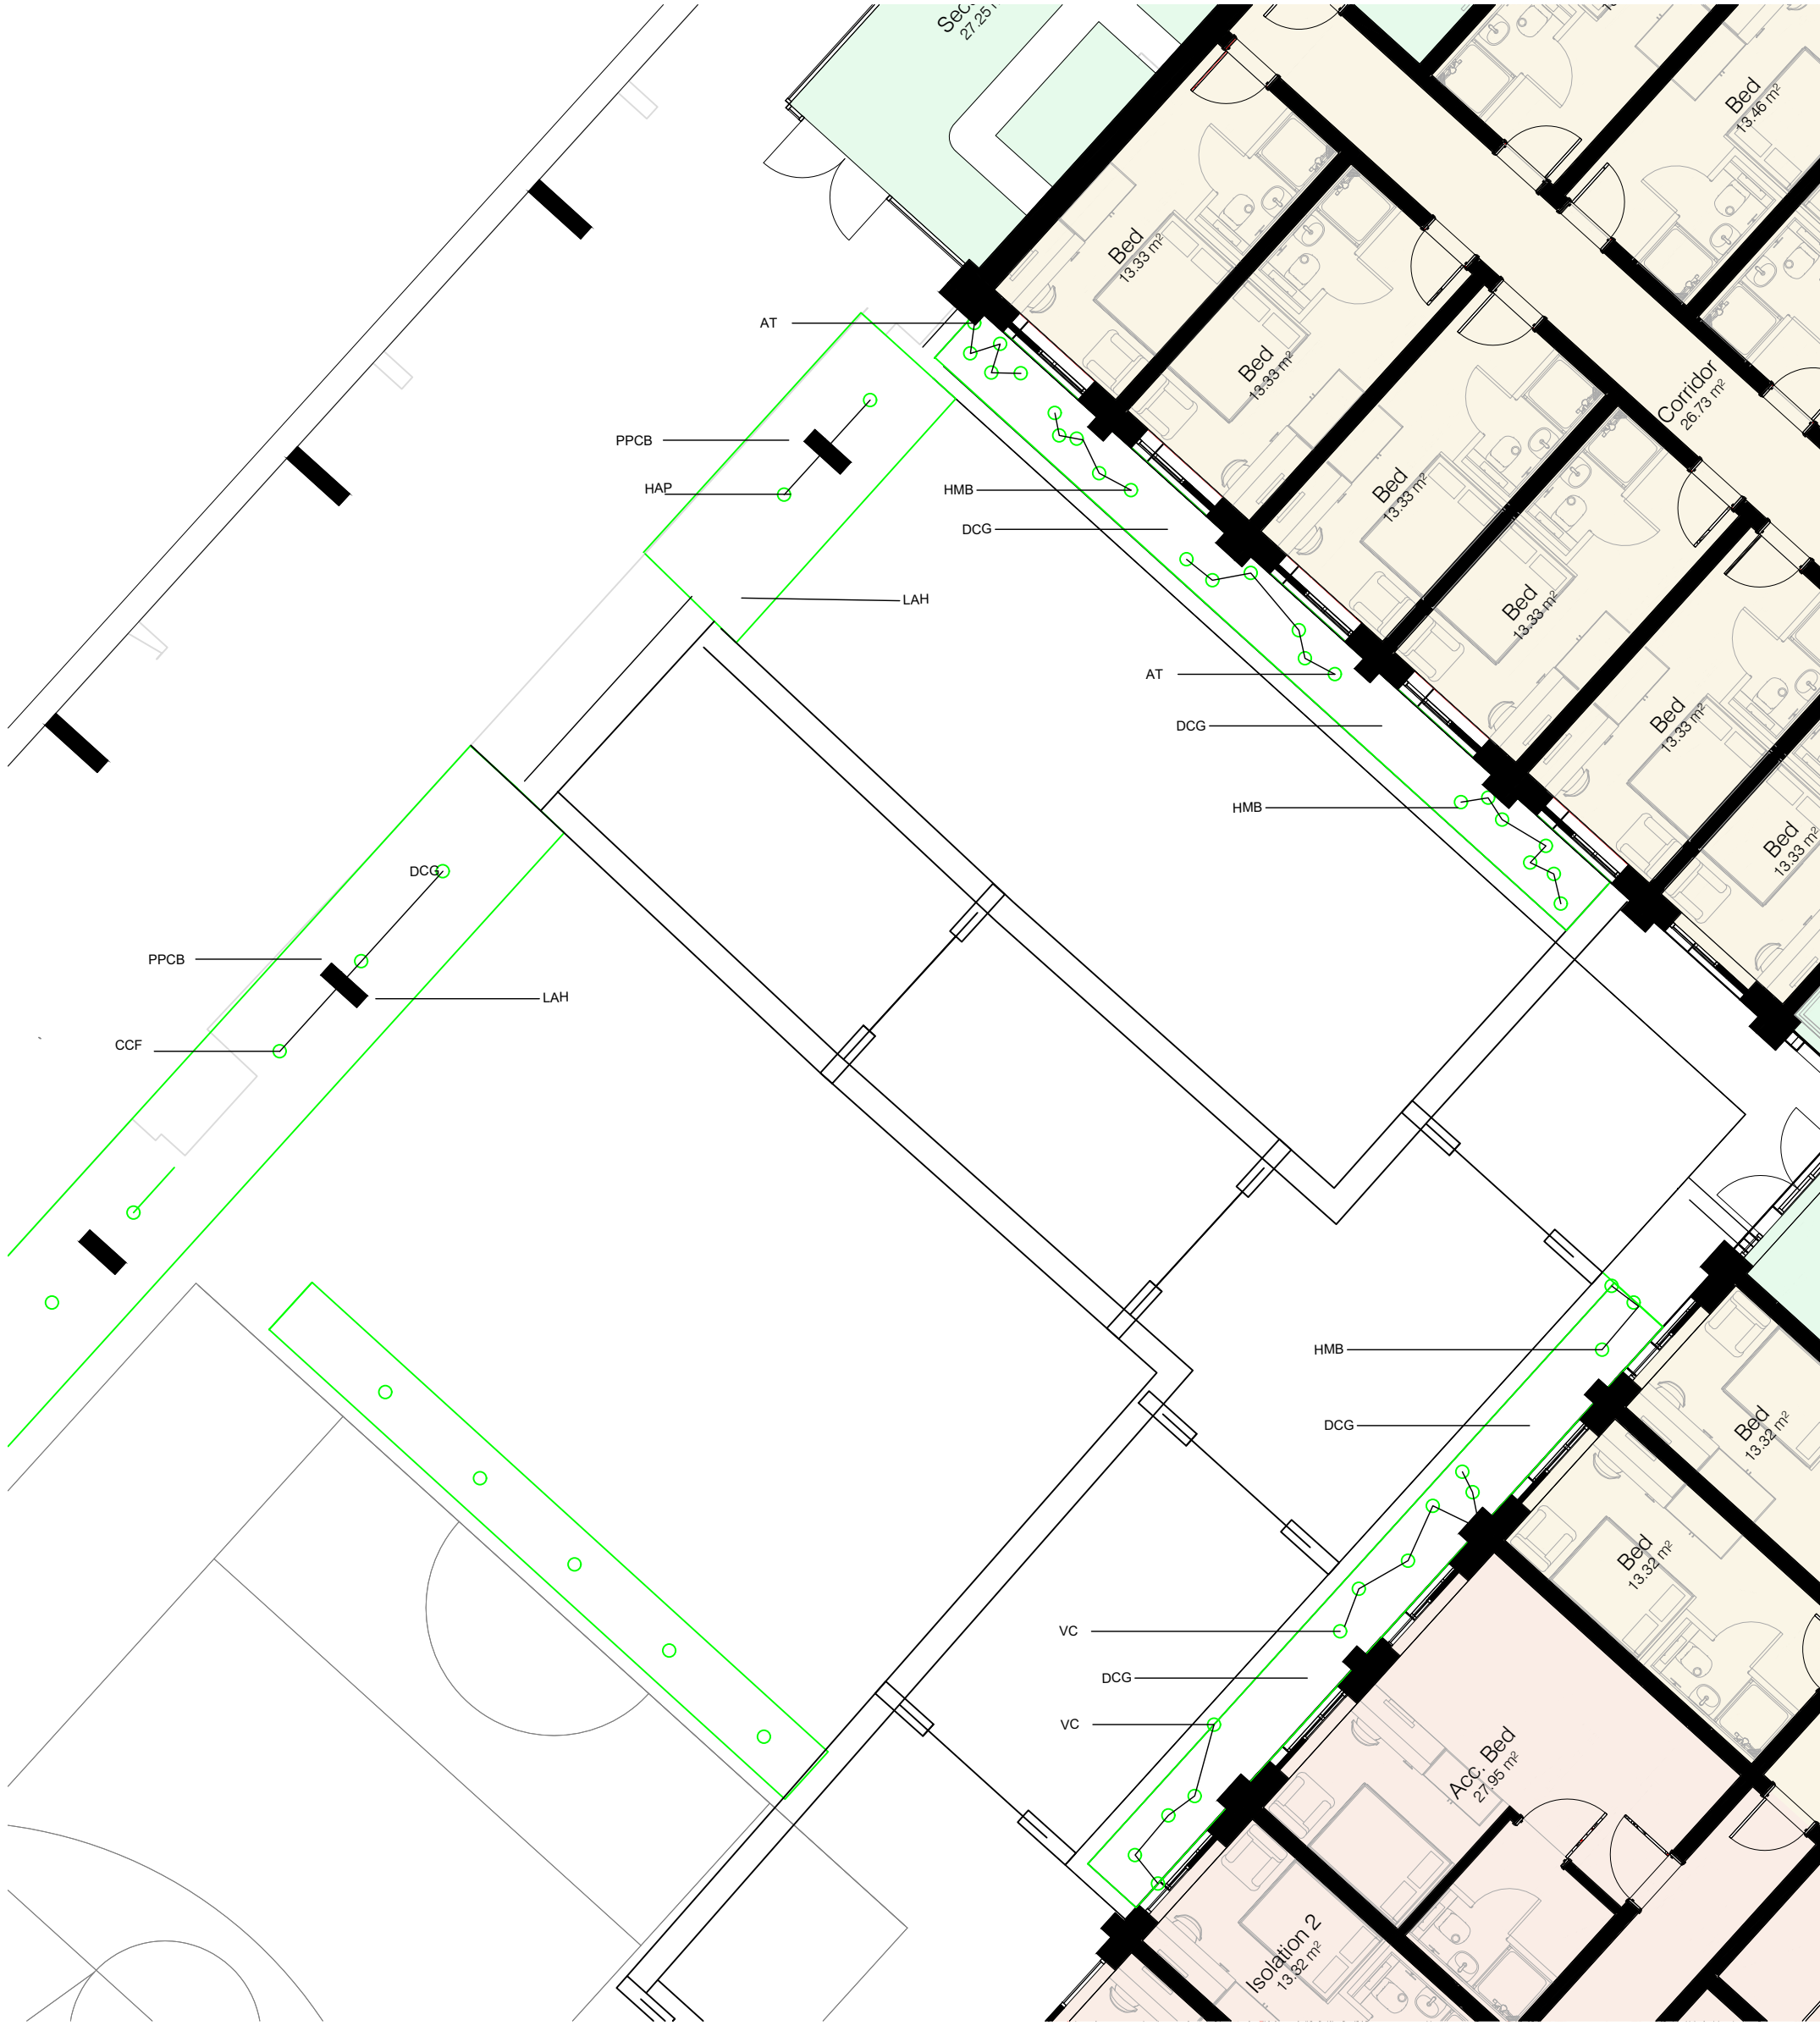


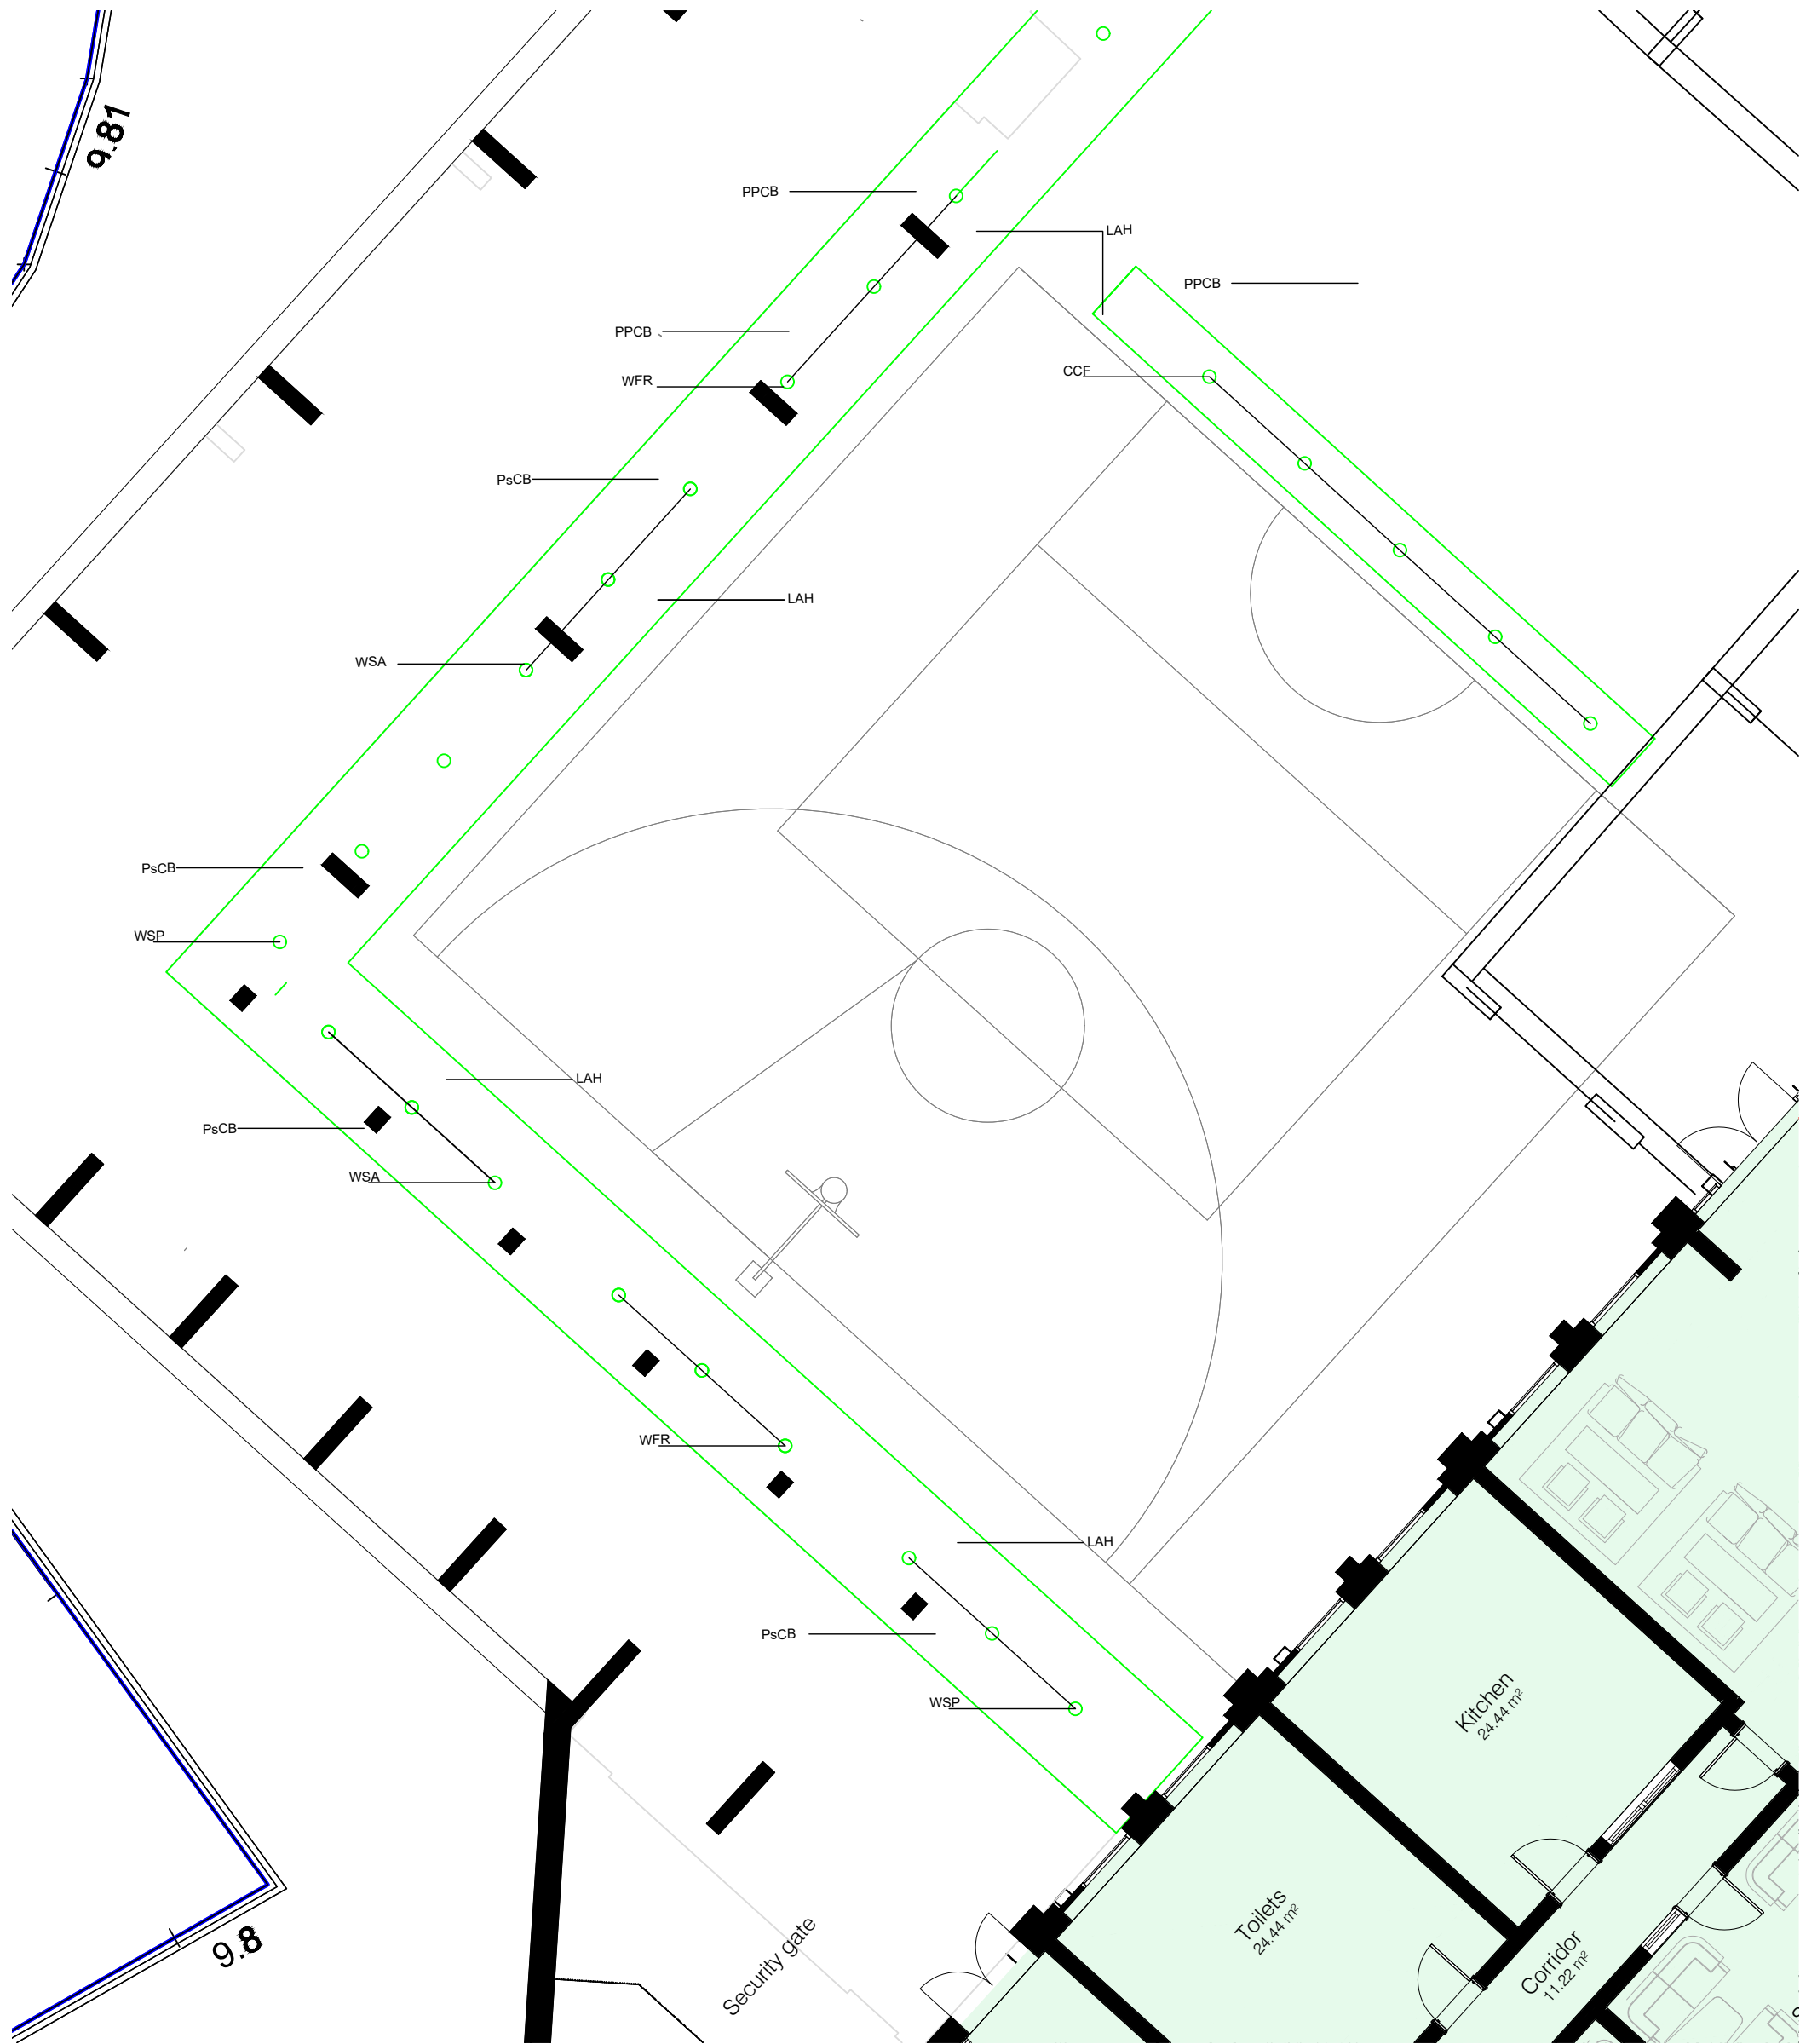

Species	Habit	Height	root protection	size of container	Density	Notes	Number
Descampsia cespitosa Goldtau (DCG)	up right	800-900mm	CG	1Ltr	8/m2	California poppies seeded	/
Verbascum clementine (VC)	Up right	800-900mm	CG	5Lt	Specimen	PS	/
Hydrangea petiolaris (HAP)	Climber	15-5m	CG	10Lt	Specimen	PS	/
Wisteria sinensis 'Prolithic' (WSP)	Climber	10-12m	CG	10Lt	Specimen	PS	/
Wisteria sinensis 'Amethyst' (WSP)	Climber	10-12m	CG	10Lt	Specimen	PS	/
Wisteria floribunda Rosa' (WIR)	Climber	10-12m	CG	10Lt	Specimen	PS	/
Clematis cirrosa 'Freckles'	Climber	8-10 m	CG	10Lt	Specimens	PS	/
Achillea Terracotta (At)	Bushy	40-60cm	CG	5 Lt	Specimens	PS	/
Helinum Moerheim Beauty (HMB)	Bushy	40-60cm	CG	5 Lt	Specimens	PS	/
Phlox subulata Crimson Beauty (PSCB)	Low mound	10 cm	CG	1Lt	15/m2	PS	/
Peony Coral Charm	Bushy	40-60cm	CG	1Lt	Specimens	PS*	/
Helinum Moerheim Beauty (HMB)	Bushy	40-60cm	CG	5Lt	Specimens	PS	/
Lavandula angustifolia Hedcote (LAH)	Bushy	40-60cm	CG	5Lt	4/m2	PS	/

Notes


Shrub Beds
300mm minimum topsoil to BS 3882:2015
250mm subsoil to BS 8601:2013

All beds to have a 50 mm of lightweight silver grey gravel with a heavy duty weed suppressing membrane double pegged in place. All beds to have drip feed irrigation system

N Native to UK PS Pollinating species RHS * Specific ecological benefits



PROPOSED SOFT WORKS PLAN - FIRST FLOOR
scale 1:100

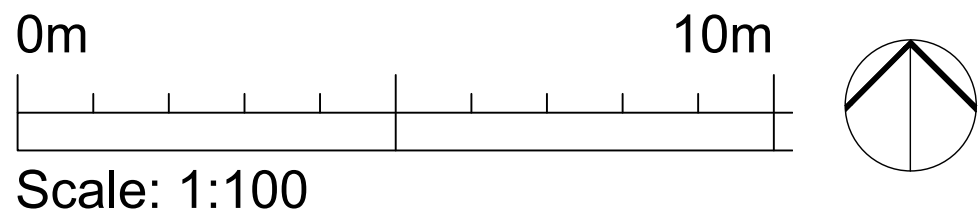

P1 REVISION	23.11.2022 DATE	FIRST ISSUE COMMENTS	DAH AUTHOR / CHECKED
EXPEDITE			
PROJECT BLUE DRAGON - SITE 2 ON BEHALF OF CARDIFF 6th FORM COLLEGE			
DETAIL SOFTWARES PLAN - FF			
DATE NOVEMBER 2022		SCALE 1:100 @A1	
DRAWING No. 21.65-EDS-XX-XX-DR--L(00)-401-q3-SWFF		REV DAH	
DRAWING - STATUS PLANNING		AUTHOR / CHECKED DAH	
CONTRACTORS MUST CHECK ALL DIMENSIONS ON SITE. ONLY FIGURED DIMENSIONS ARE TO BE WORKED FROM. DISCREPANCIES MUST BE REPORTED TO THE ARCHITECT BEFORE PROCEEDING. © THIS DRAWING IS COPYRIGHT.			