


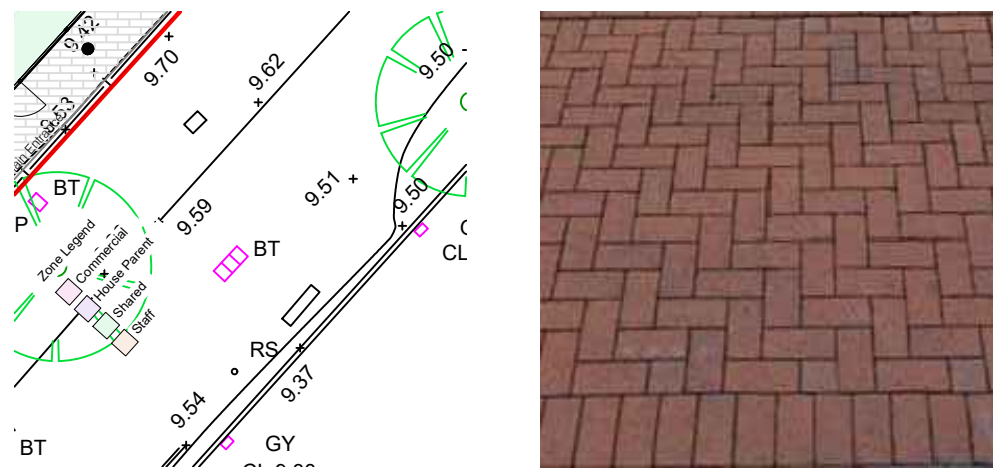


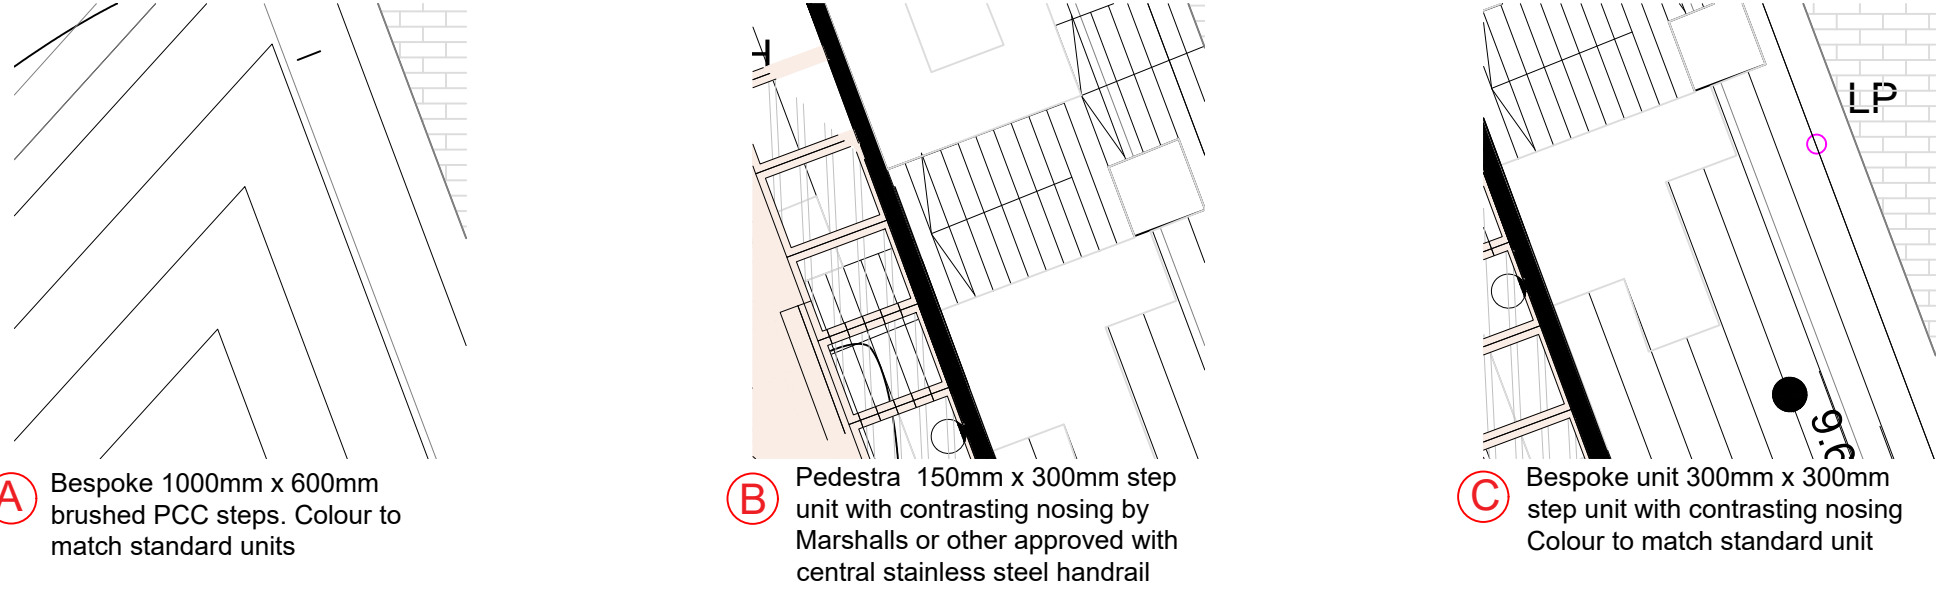

D Pierhead Street Existing street trees and paving to be retained. Any repairs to be made good and paving to be cleaned

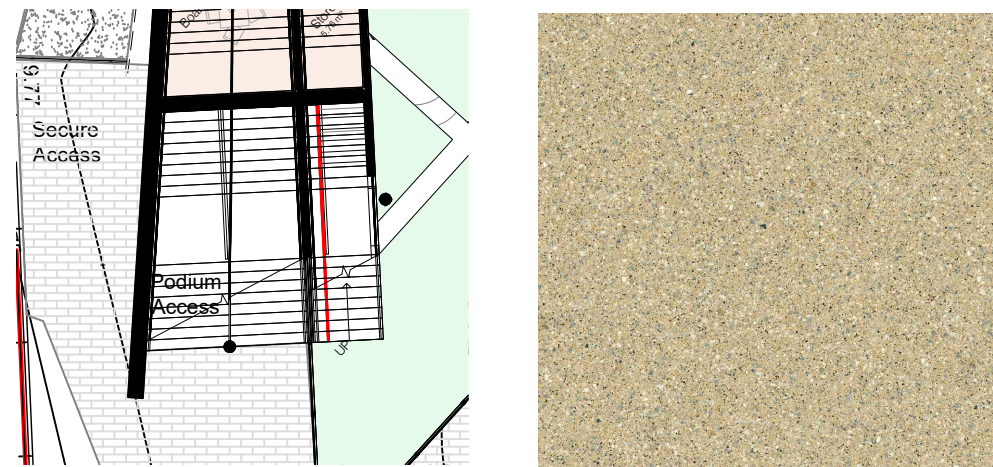

 Pedestra 150mm x 300mm step unit by Marshalls or other approved with central stainless steel handrail leading to 600 x 200mm x 50mm Cream Conservation paving

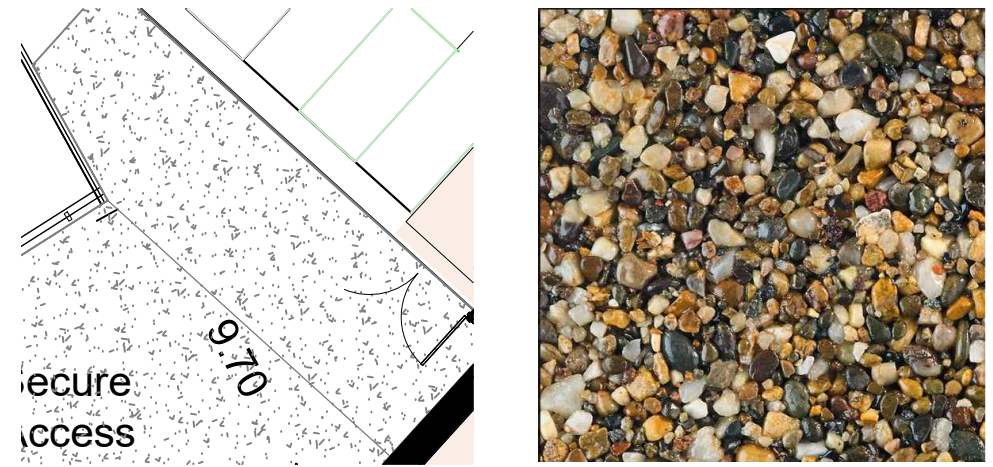

F Harvest resin bound surface edged with a 50 mm Pcc pin kerb

P1	28.11.2022	FIRST ISSUE	AA
REVISION	DATE	COMMENTS	AUTHOR / CHECKED

EXPEDITE TITLE PROJECT BLUE DRAGON - SITE 2
ON BEHALF OF CARDIFF 6th FORM COLLEGE

CARDIFF OFFICE
8 Village Way, Greenmeadows Springs
Business Park, Cardiff, CF15 7NE

DETAIL
GA - HARDWORKS PLAN

EXETER OFFICE 35 Southernhay-East Exeter, EX1 1AP	DATE DEC 2022	SCALE 1:250 @A1
---	------------------	--------------------

	DRAWING No.	REV	AUTHOR / CHECKED
	AS21.65.L.02.00.220905.L.HW	PO1	AA

CONTRACTORS MUST CHECK ALL DIMENSIONS ON SITE. ONLY FIGURED DIMENSIONS ARE TO BE WORKED FROM. DISCREPANCIES MUST BE REPORTED TO THE ARCHITECT BEFORE PROCEEDING. © THIS DRAWING IS COPYRIGHT.

F

RIBA
w: expediteps.com

w: expediteps.com