


© Expedite Design Services Ltd

Figured dimensions only are to be taken from this drawing. All dimensions are to be checked on site before any works put in hand.

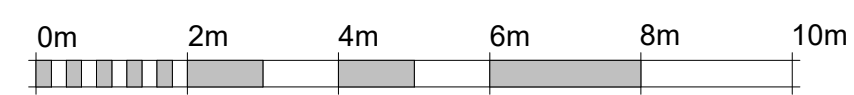

VISUAL SCALE 1:100 @ A1

Revision	Description	Date	Issued
01	Issued for pre-application consultation	16.12.22	ML

EXPEDITE
DESIGN SERVICES LTD

RIBA 
Chartered Practice

Client's Name
Cardiff 6th Form College

Cardiff 6th Form Boarding Hub

Status
Planning

Suitability
S2

Scale
1 : 200 @ A1

Document Reference
21.65-EDS-XX-ZZ-DR-A-(03)027

Drawing Title
Proposed EW Section 02

Drawing Number
(03)027

Revision
01