






- Key
- 


Existing lathe and plaster ceiling
- 

Infill lathe and plaster ceiling
- 

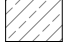Proposed plasterboard ceiling
- 

Existing cornice retained
- 

Cornice to be reinstated

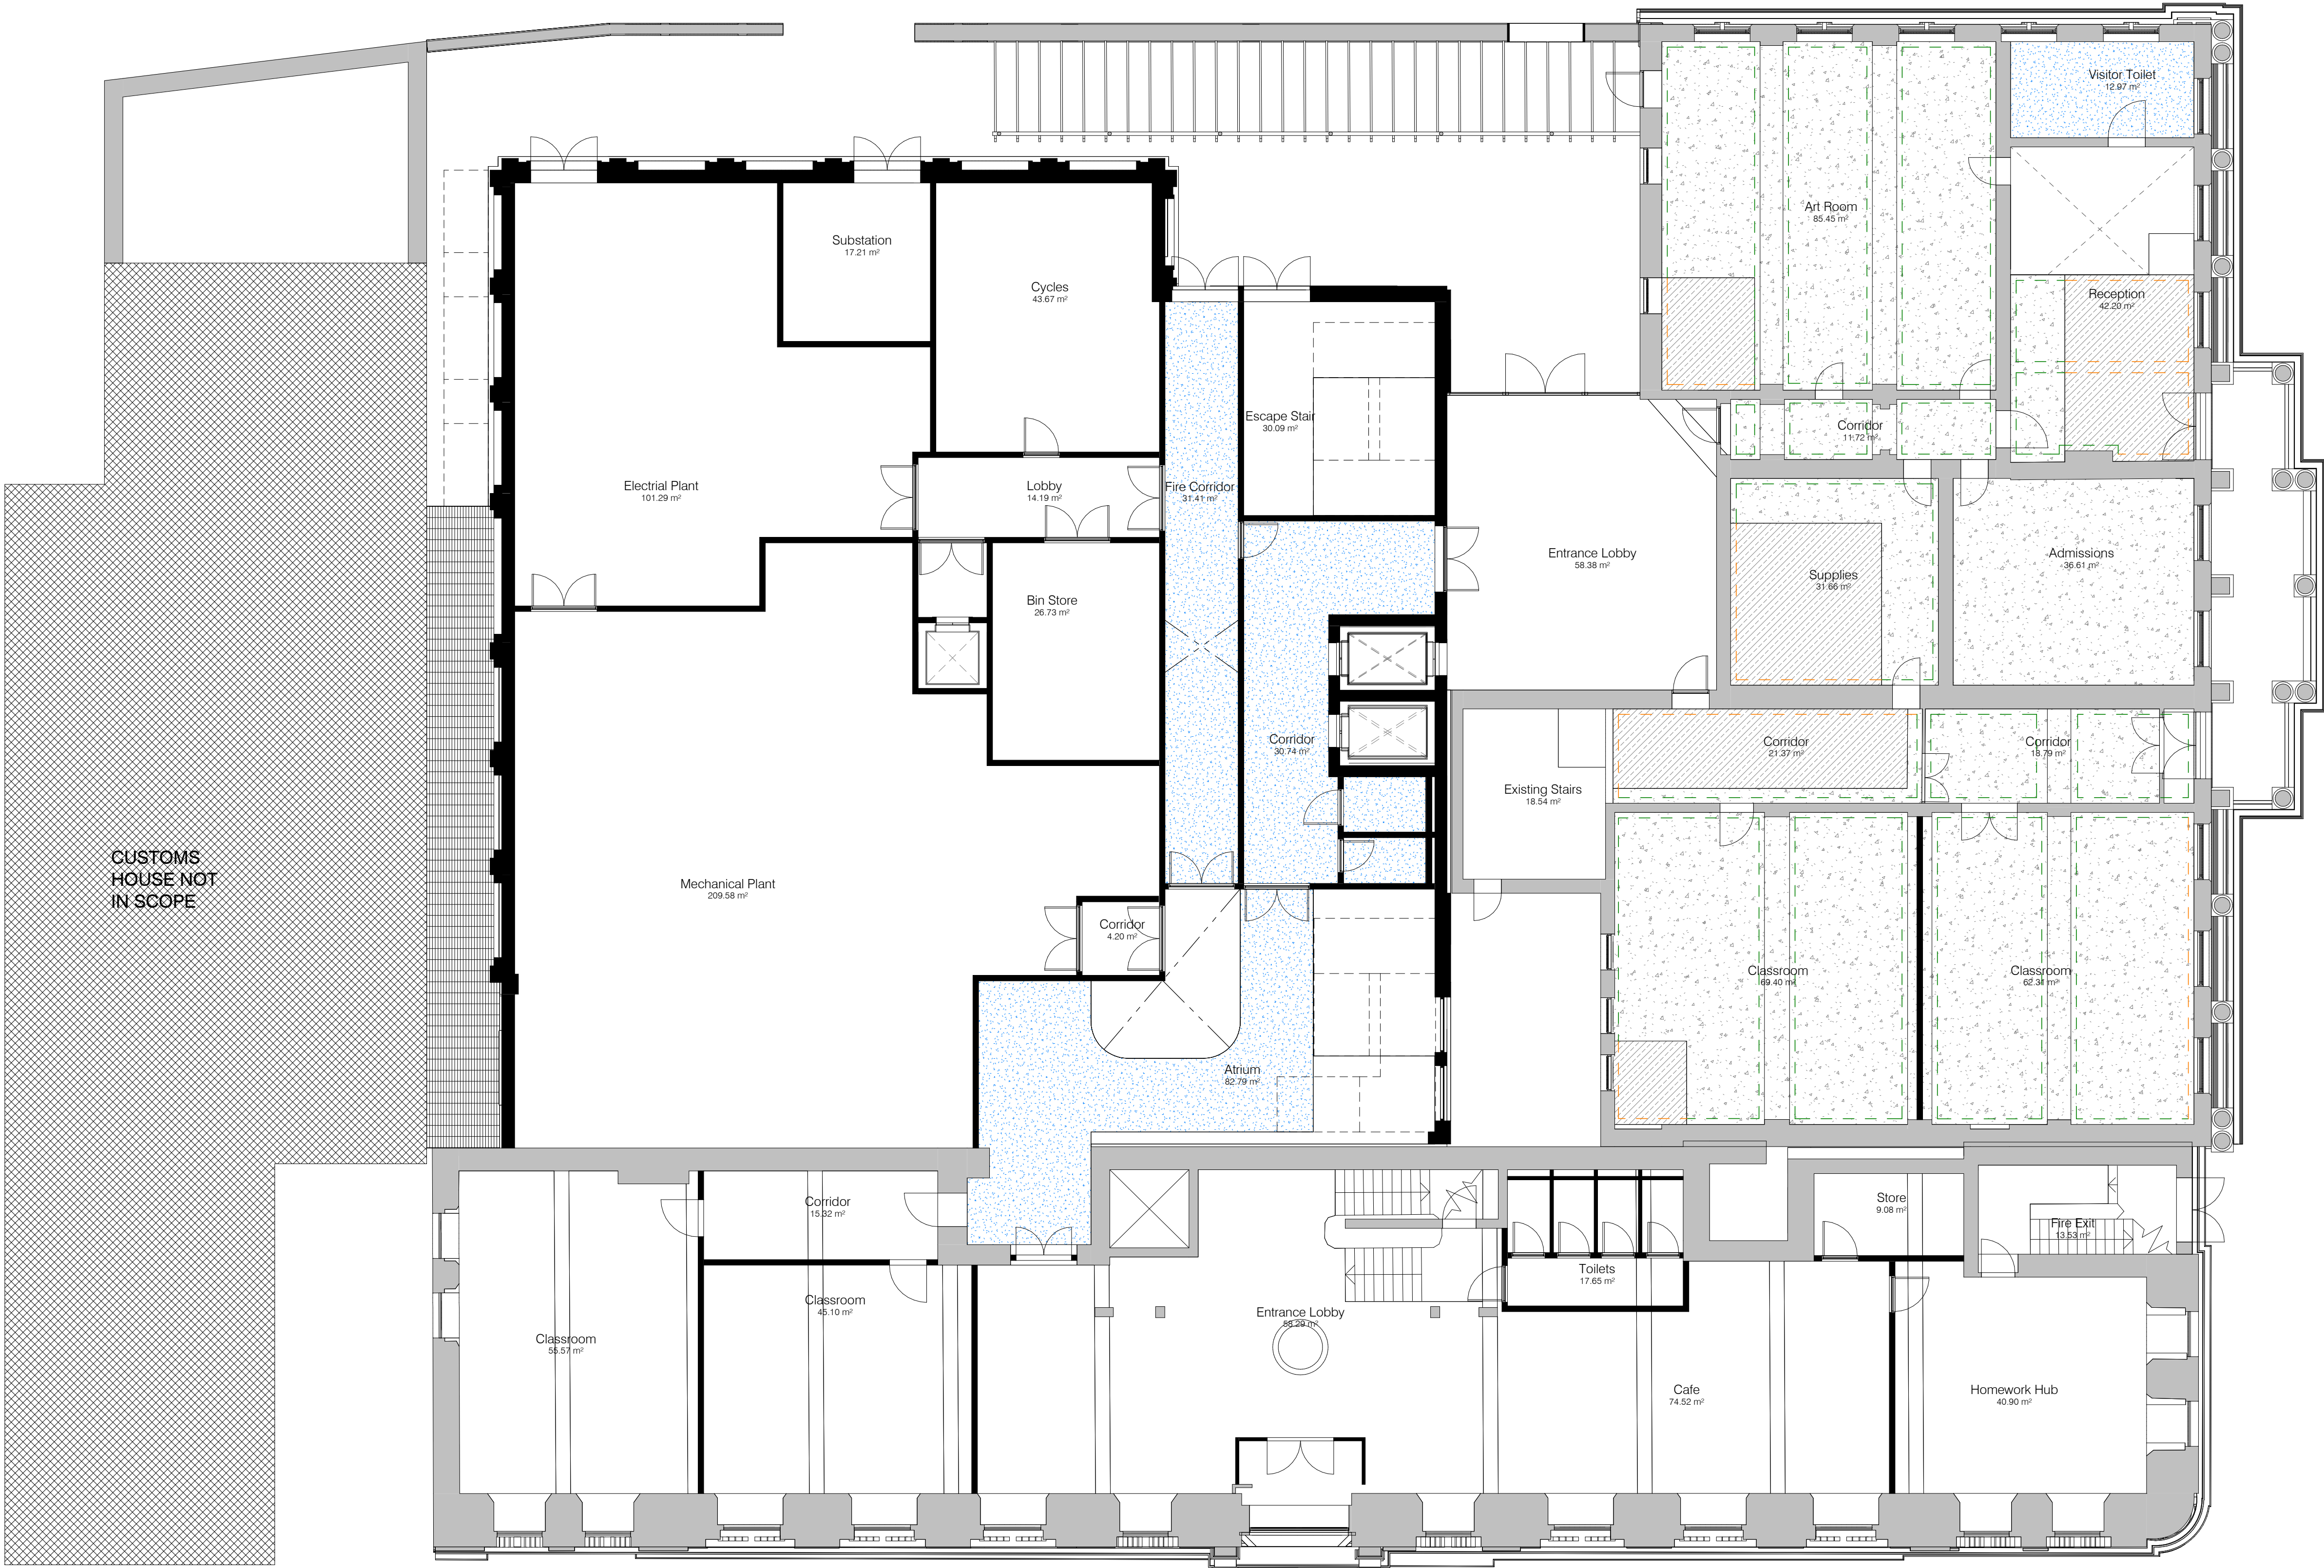

02	Issued for Pre-Application Consultation	29.07.22	ML
01	Pre-planning Update	07.06.22	ML
Revision	Description	Date	Issued

EXPEDITE

DESIGN SERVICES LTD

RIBA

Chartered Practice

Client's Name

Cardiff 6th Form College

Job Title

Cardiff 6th Form Academic Hub

Status

Preliminary

Suitability

S0

Scale

1 : 100 @ A1

Document Reference

21.22-EDS-XX-00-DR-A-(35)200

Drawing Title

Proposed Ground Floor RCP

Drawing Number

(35)200

Revision

02