


Key
 Application Boundary (3,623m²)

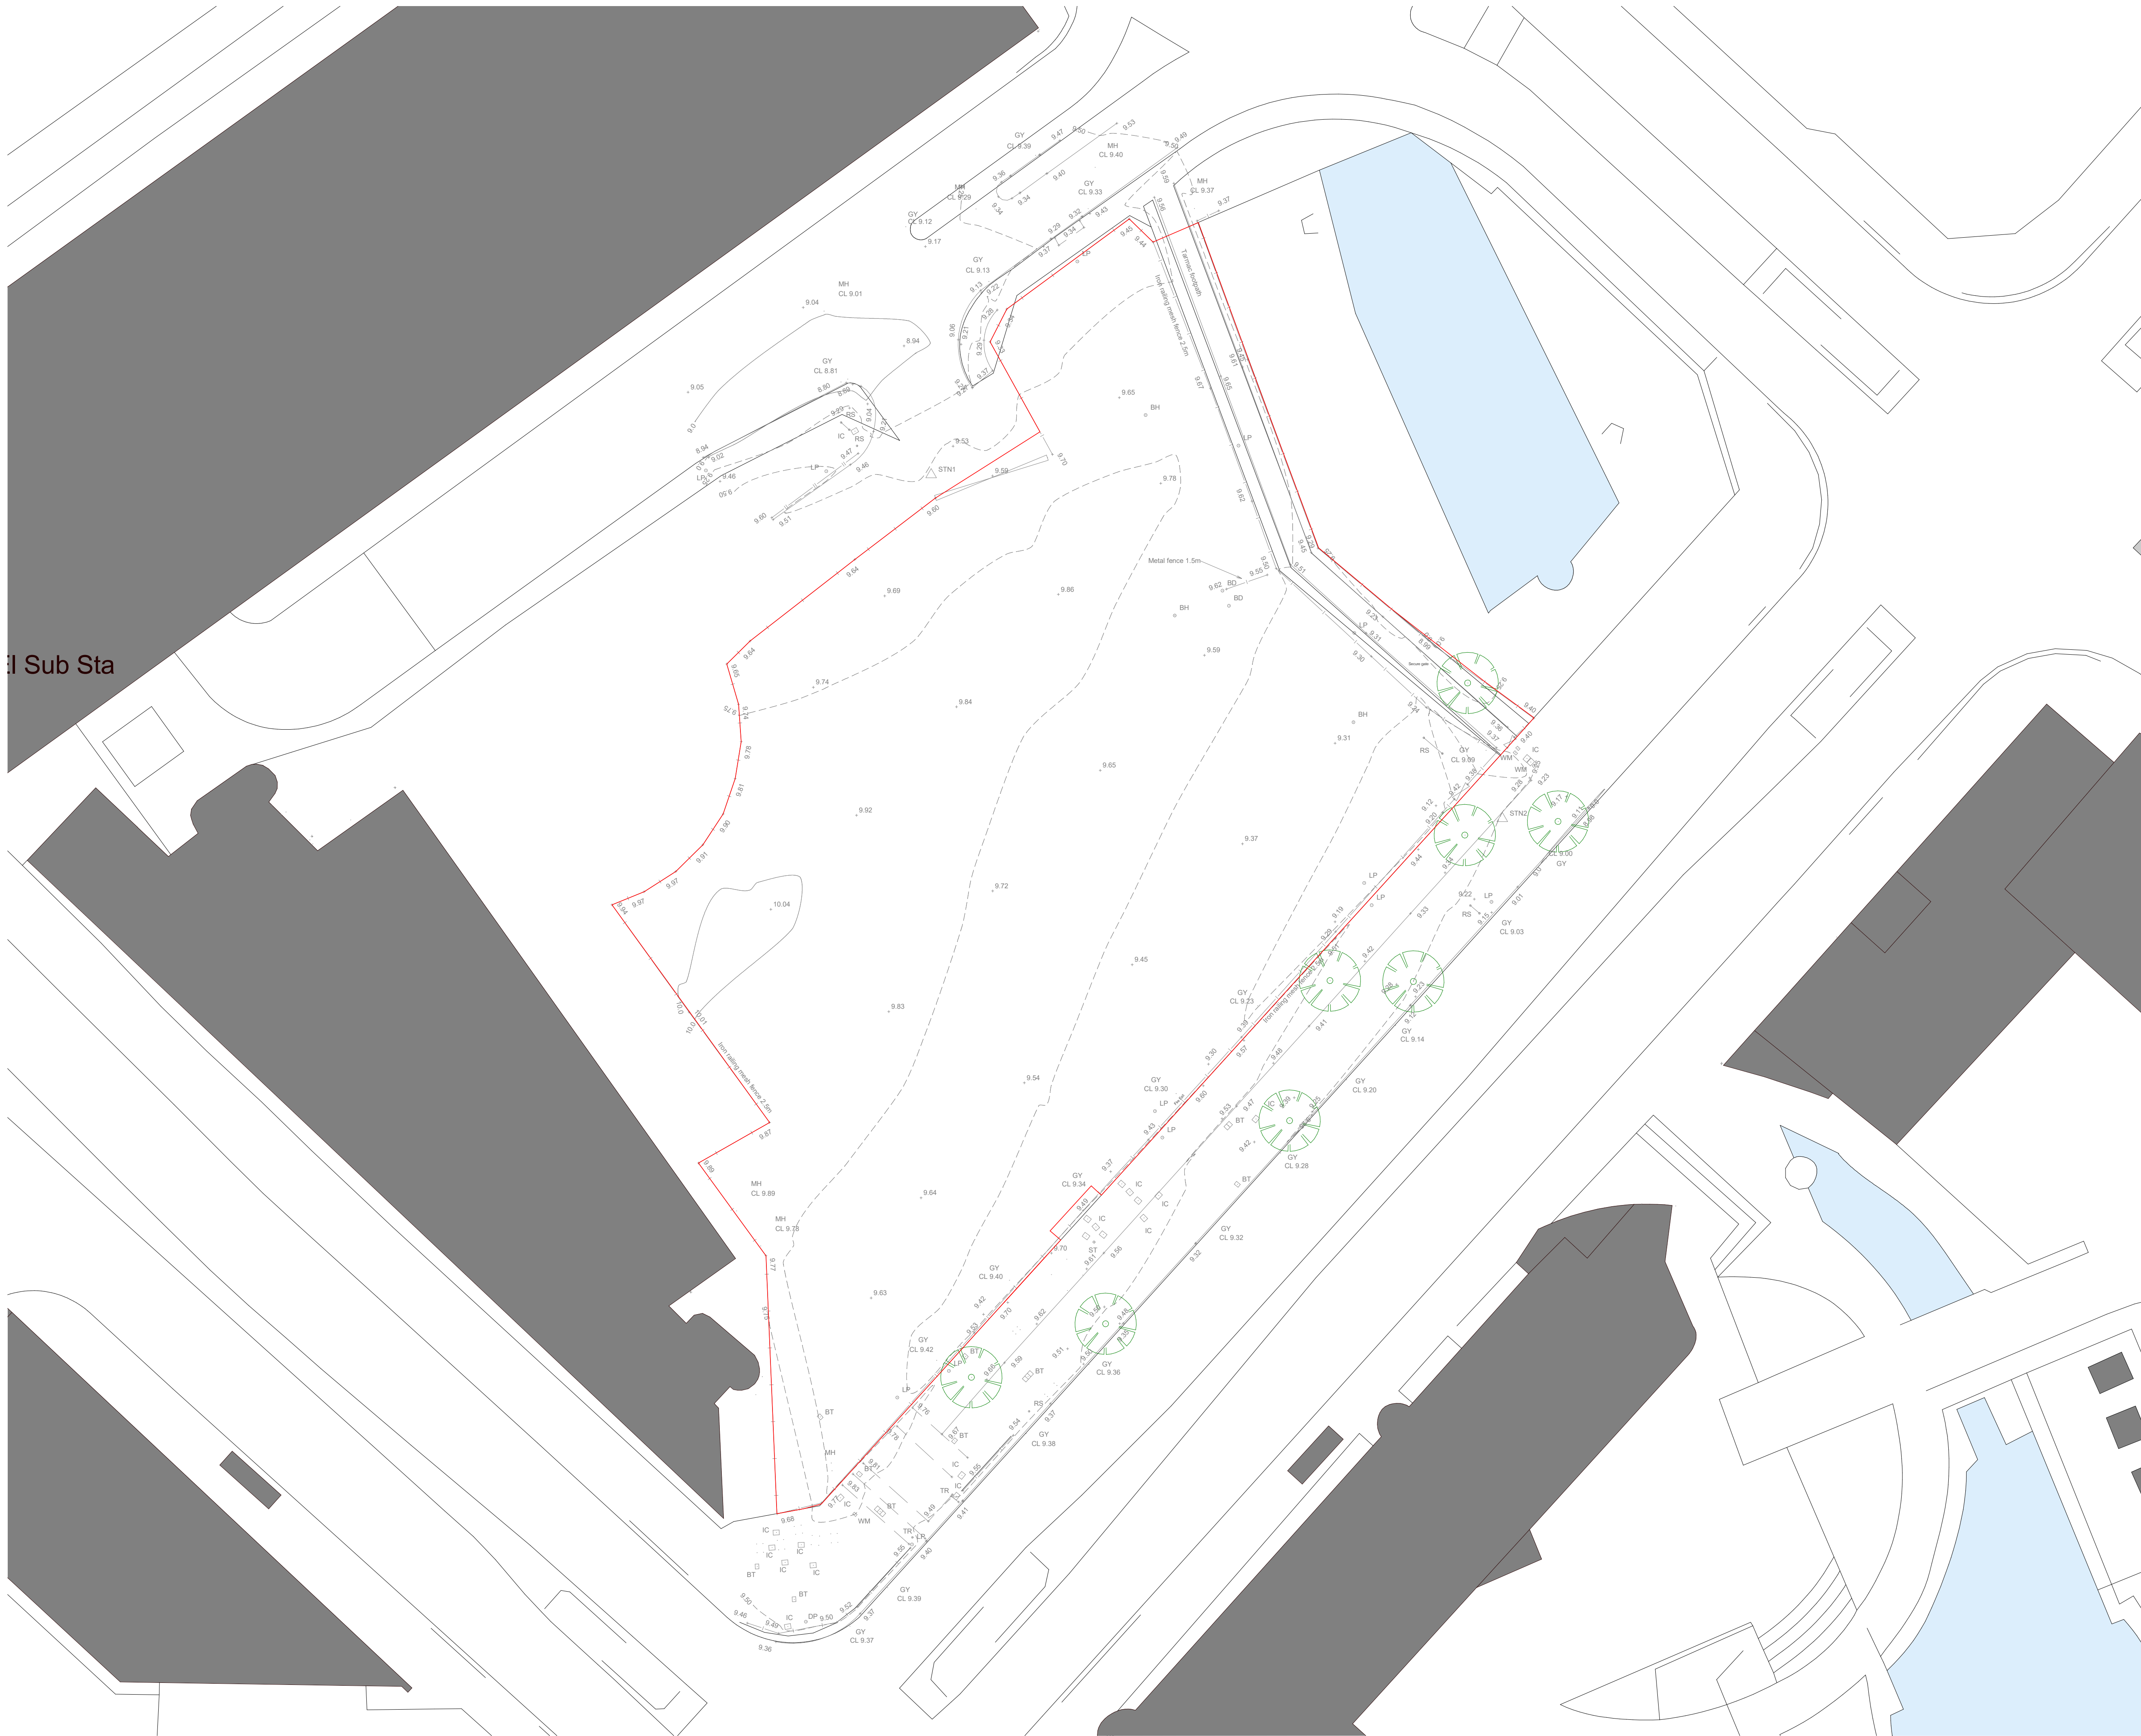

01	Issued for pre-application consultation	16.12.22	ML
Revision	Description	Date	Issued

RIBA 
Chartered Practice

Drawing Number	Revision
(00)100	01