


NS Section 01  
1 : 200

© Expedite Design Services Ltd

Figured dimensions only are to be taken from this drawing. All dimensions are to be checked on site before any works put in hand.



VISUAL SCALE 1:100 @ A1

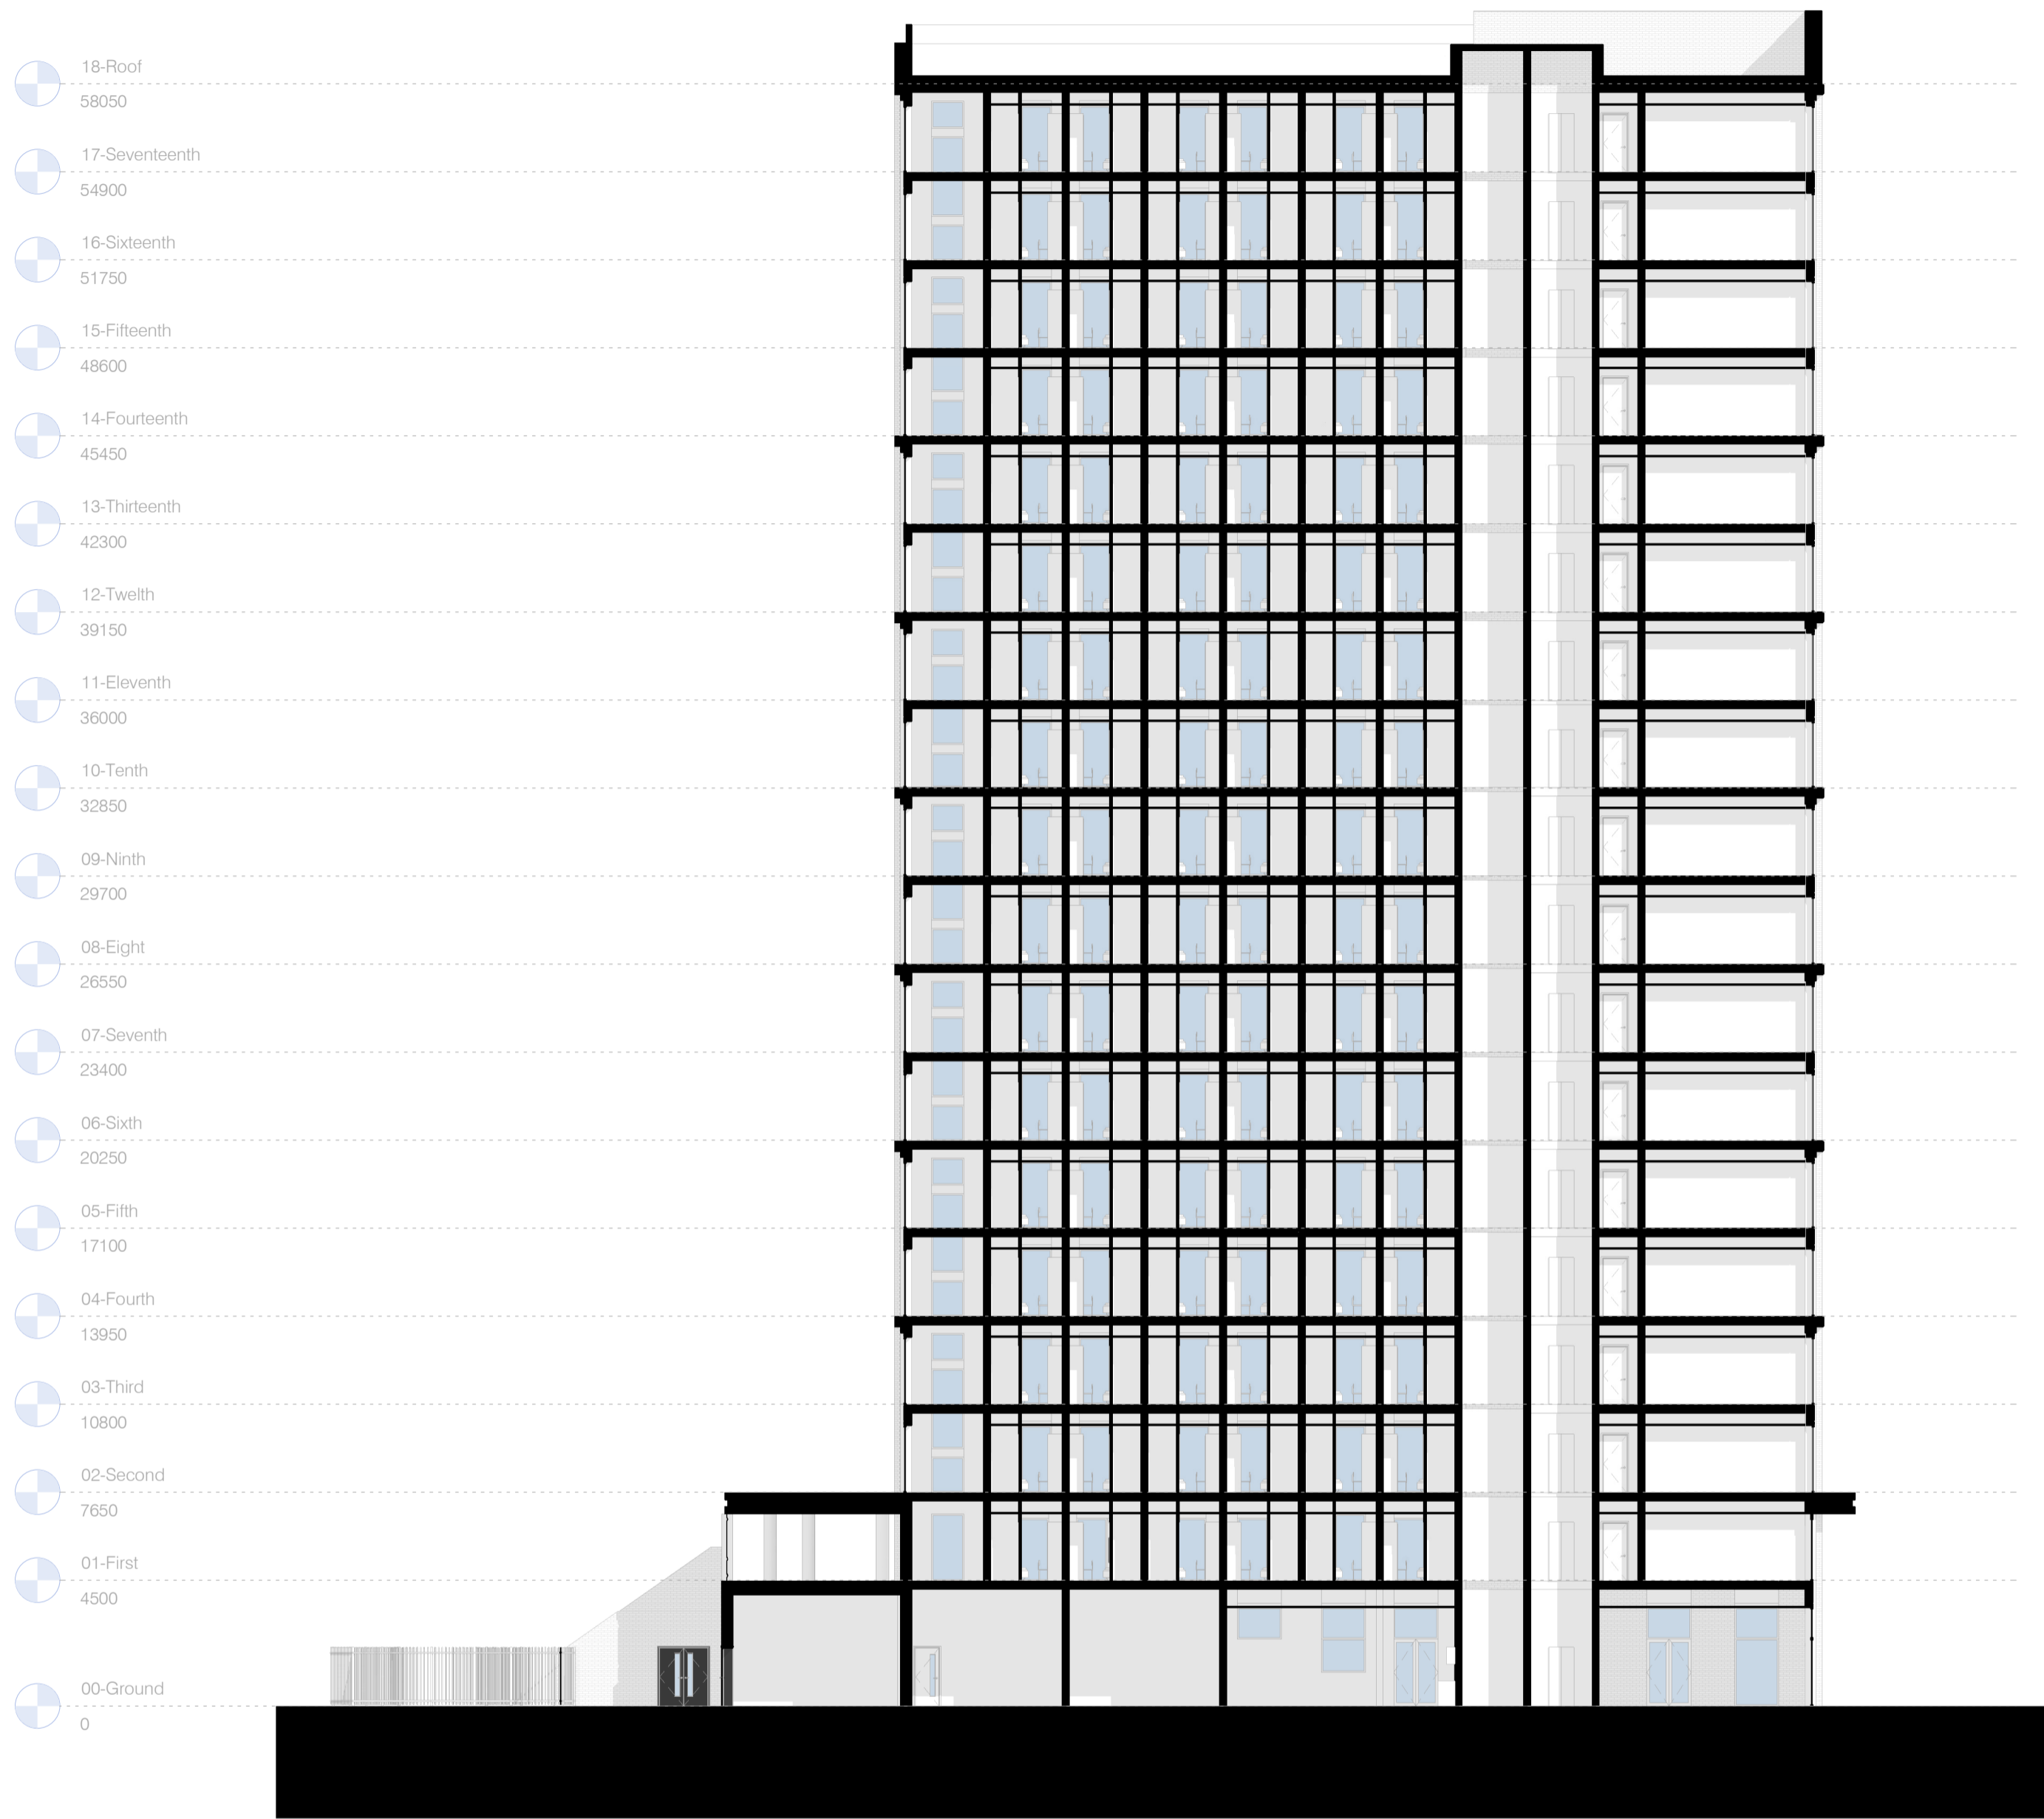

NS Section 02  
1 : 200

Revision	Description	Date	Issued
01	Issued for pre-application consultation	16.12.22	ML

**EXPEDITE**  
DESIGN SERVICES LTD

RIBA   
Chartered Practice

Client's Name  
**Cardiff 6th Form College**

**Cardiff 6th Form Boarding Hub**

Status  
**Planning**

Suitability  
**S2**

Scale  
**1 : 200 @ A1**

Document Reference  
**21.65-EDS-XX-ZZ-DR-A-(03)020**

Drawing Title  
**Proposed NS Sections 01 & 02**

Drawing Number  
**(03)020**

Revision  
**01**